



2KM Architects, Inc.
 529 Greene Street
 Augusta, GA 30901
 ph. 706.736-3333
 fx. 706.736-7100

ADDENDUM #2

DATE:	March 4, 2021
PROJECT:	Lucy Craft Laney Museum 1116 Phillips Street Augusta, GA 30901
PROJECT NUMBER:	2KM 19-06

Part 1 - Specifications:

- 1.101 Reference Specification Section 07 21 00, Building Insulation, Part 1, Paragraph 1.1:
 - a. **REMOVE:** Item ***"1. Cavity wall insulation."***
- 1.102 Reference Specification Section 07 21 00, Building Insulation, Part 2, Paragraph 2.1.A.:
 - a. **REMOVE:** Item ***"d and f"*** from manufacturers.
 - b. **CHANGE:** Item ***"g to John Mansville"*** as manufacturer.
- 1.103 Reference Specification Section 07 21 00, Building Insulation, Part 2, Paragraph 2.2:
 - a. **REMOVE:** Item ***"E"*** from specification.
- 1.104 Reference Specification Section 07 21 00, Building Insulation, Part 3, Paragraph 3.4:
 - a. **REMOVE:** ***"Paragraph 3.4"*** in its entirety.

Part 2 – Drawings:

- 1.201 Reference Drawing A1.2 New Work Plan – First and Second Floor Plan:
 - a. **ADD:** ***"Sketches A1.2A, A1.2B, A1.2C, A1.2D AND A1.2E."***


Part 3 – Contractor RFI Questions:

N/A

END OF ADDENDUM #2

SIGNED BY: Robert L. Mauldin
 Robert L. Mauldin, NCARB, AIA
 Principal Architect, GA-RA-005958

Enclosures: Dwg: A1.2A
 A1.2B
 A1.2C
 A1.2D
 A1.2E

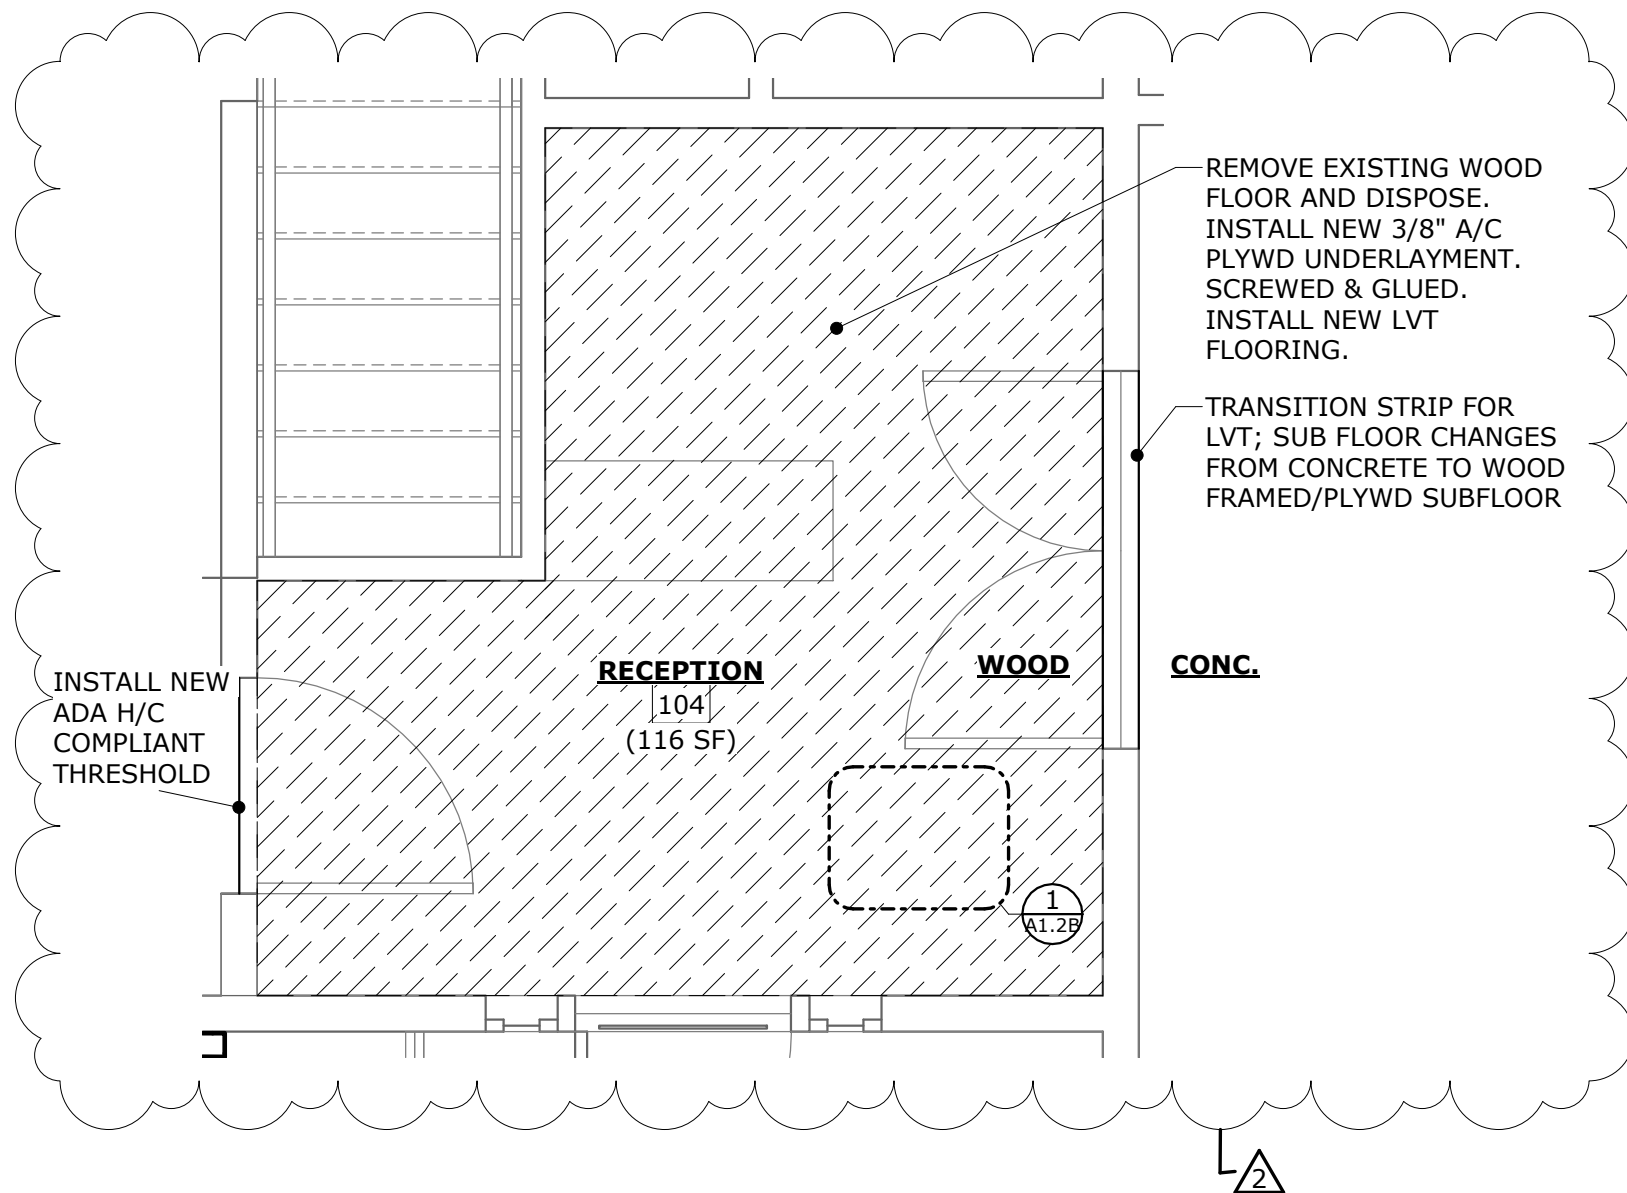

REVISION		
#	DATE	DESCRIPTION
2	TBD	ADDENDUM #2


LUCY CRAFT LANEY MUSEUM RENOVATIONS
FOR
LUCY CRAFT LANEY HOUSE
1116 PHILLIPS STREET AUGUSTA, GA 30901

DRAWING TITLE		
ADD #2 - RECEPT #104 PLAN		
PROJECT NO.	19-06	DRAWING NO.
DATE	TBD	ADD#2
DRAWN BY	MP	A1.2A
PAPER	8.5"x11"	
ISSUE	CD	


Z:\Users\Projects\2019 Projects\19-06 Lucy Craft Laney Museum\04A1.2B(3).CD Construction Documents\DWG\19-06-CD-04

PRINTED: 3/6/2021 1:54:09 PM

1 **ADD #2 - RECEPT 104 FLOOR PLAN**
A1.2 SCALE: 3/8" = 1'-0"

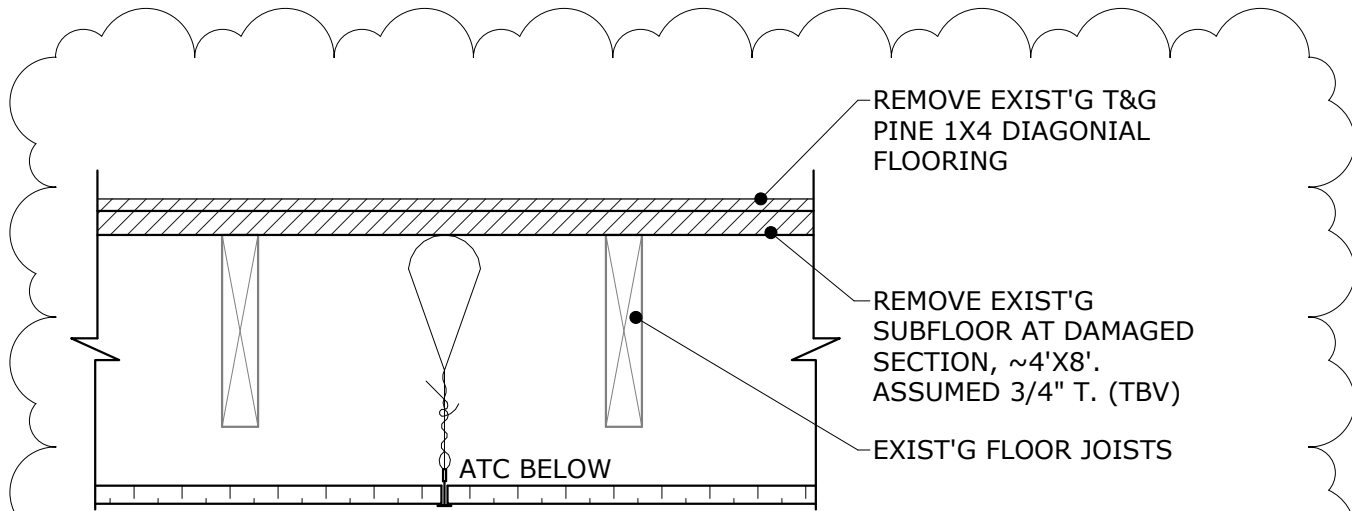

DEMO

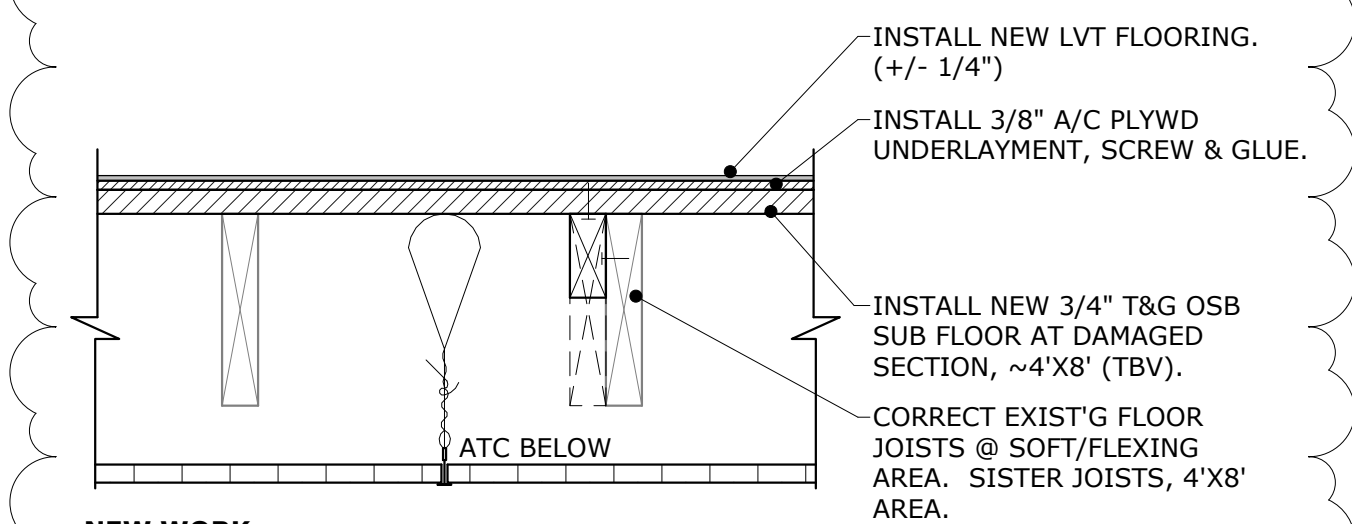

NEW WORK



REVISION		
#	DATE	DESCRIPTION
2	TBD	ADDENDUM #2

LUCY CRAFT LANEY MUSEUM RENOVATIONS
FOR

LUCY CRAFT LANEY HOUSE

1116 PHILLIPS STREET AUGUSTA, GA 30901


DRAWING TITLE

ADD #2 - RECEIPT #104 DETAILS

PROJECT NO.	19-06	DRAWING NO.	
DATE	TBD	ADD#2	
DRAWN BY	MP	A1.2B	
PAPER	8.5"x11"		
ISSUE	CD		

1 ADD #2 - DETAILS

A1.2A SCALE: 1 1/2" = 1'-0"

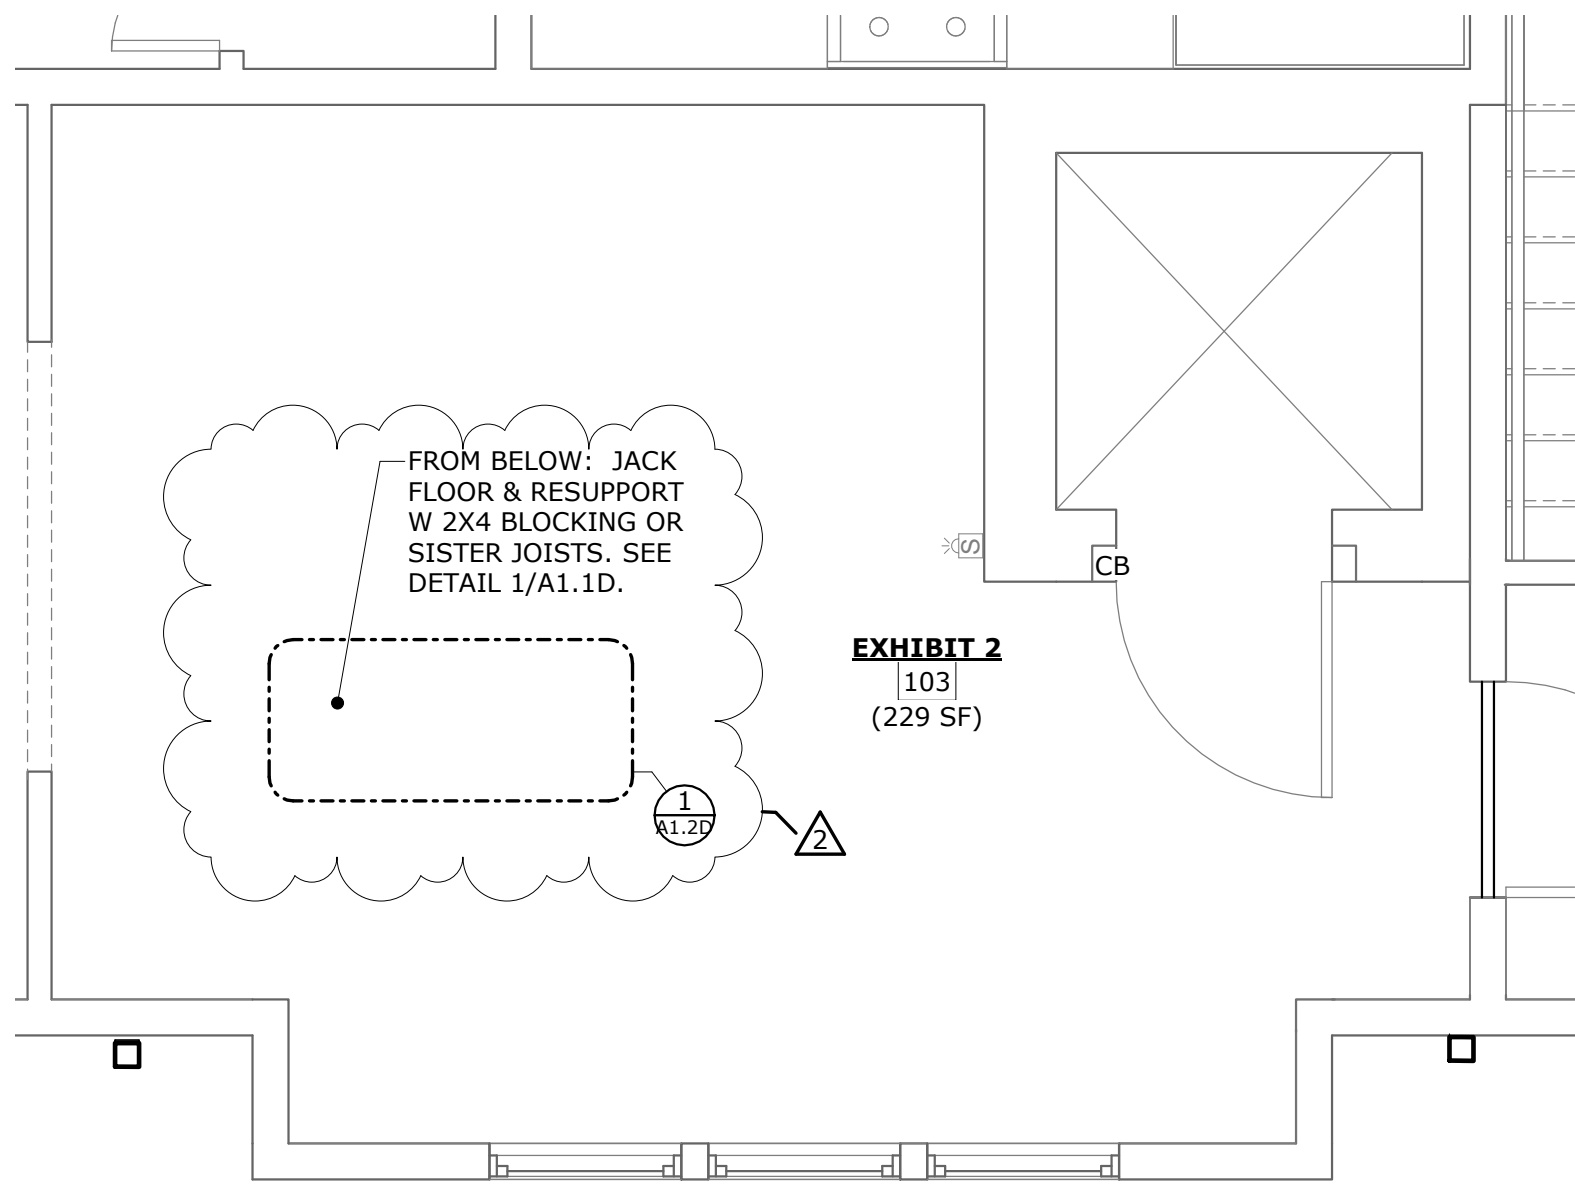

Z:\Archive - Projects\2019 Projects\19-06 Lucy Craft Laney Museum\DRAWINGS\CD\Construction Documents\W_P\19-06-CD.rvt

REVISION		
#	DATE	DESCRIPTION
2	TBD	ADDENDUM #2

LUCY CRAFT LANEY MUSEUM RENOVATIONS
FOR

LUCY CRAFT LANEY HOUSE
1116 PHILLIPS STREET AUGUSTA, GA 30901


DRAWING TITLE

ADD #2 - EXHIBIT 2 #103 PLAN

PROJECT NO.	19-06	DRAWING NO.	
DATE	TBD	ADD#2	
DRAWN BY	MP	A1.2C	
PAPER	8.5"x11"		
ISSUE	CD		

1 ADD #2 - EXHIBIT 2 #103 FLOOR PLAN
 SCALE: 3/8" = 1'-0"

PRINTED: 3/6/2021 1:54:17 PM

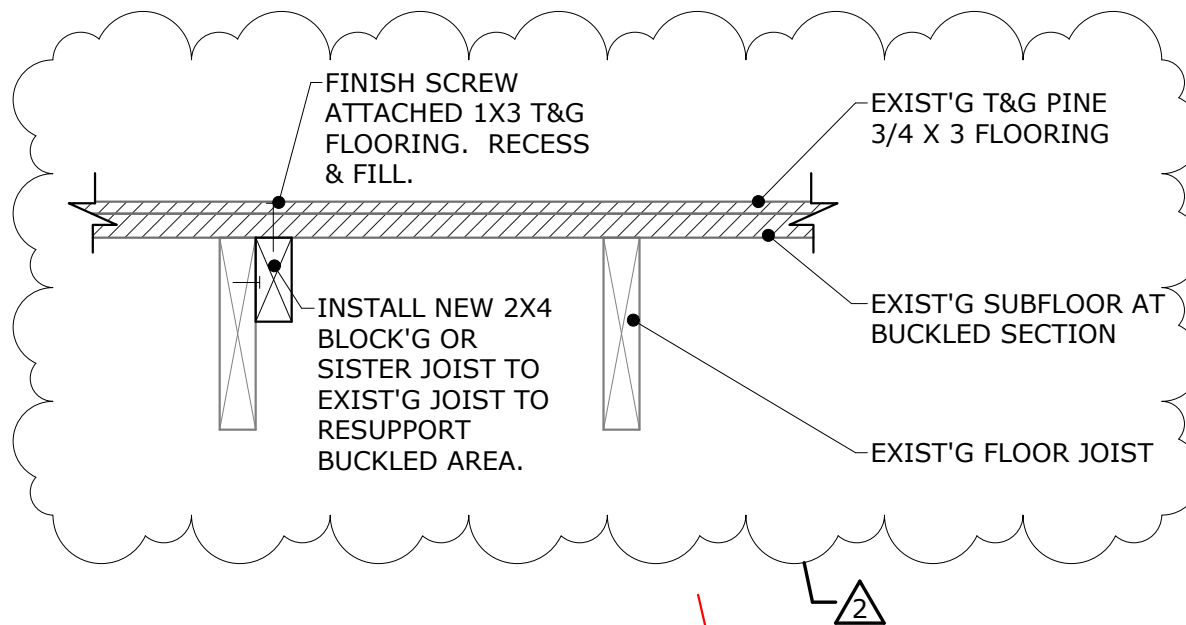

1 ADD #2 - DETAILS
A1.2C SCALE: 1 1/2" = 1'-0"



REVISION

#	DATE	DESCRIPTION
2	TBD	ADDENDUM #2

LUCY CRAFT LANEY MUSEUM RENOVATIONS
FOR


LUCY CRAFT LANEY HOUSE

1116 PHILLIPS STREET AUGUSTA, GA 30901

DRAWING TITLE

ADD #2 - EXHIBIT 2 #103 DETAIL

PROJECT NO.	19-06	DRAWING NO.	
DATE	TBD	ADD#2	
DRAWN BY	MP	A1.2D	
PAPER	8.5"x11"		
ISSUE	CD		

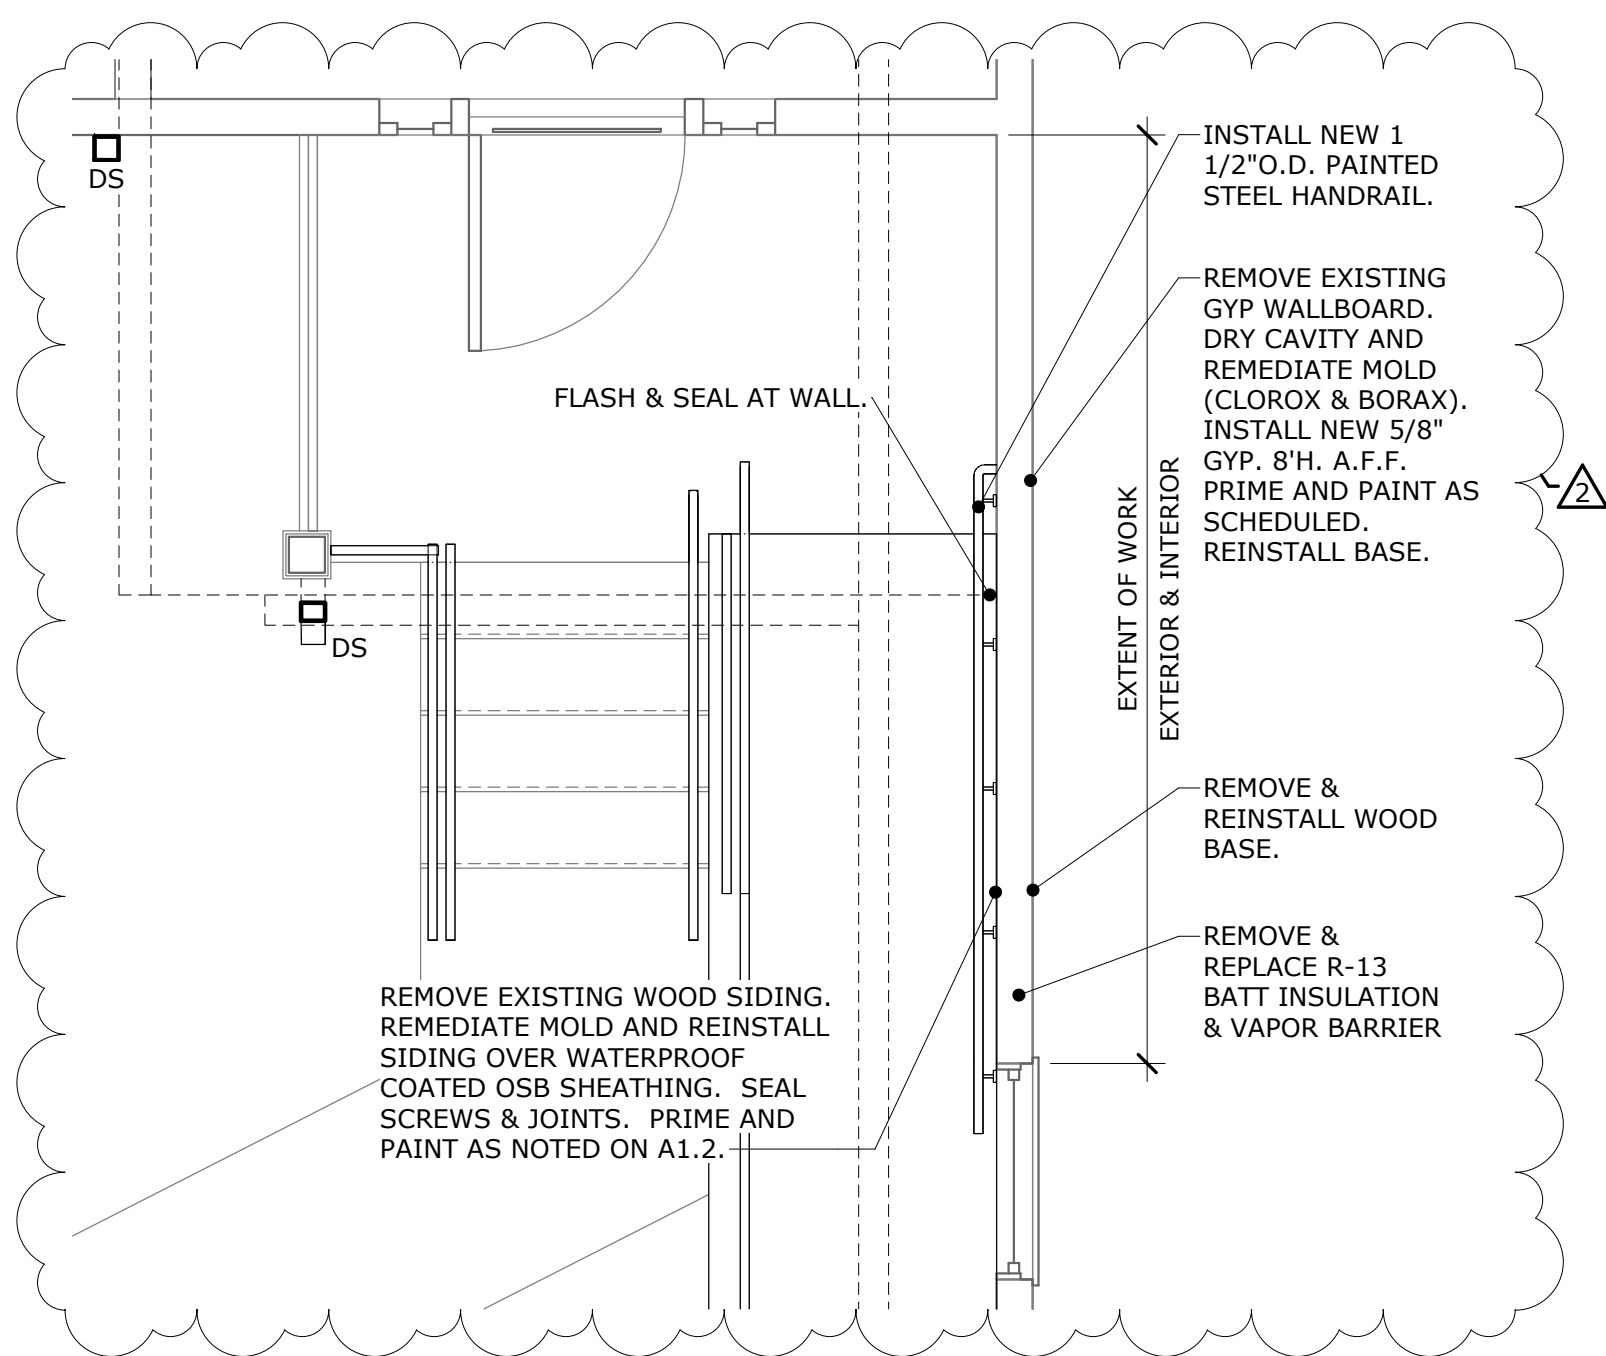

Z:\Active Projects\2019 Projects\19-06 Lucy Craft Laney Museum\DRAWINGS\CD Construction Documents\W.F.19-06-CD-04

PRINTED: 3/4/2021 1:54:39 PM

1 ADD #2 - MEETING ROOM WALL REMEDIATION

A1.2 SCALE: 3/8" = 1'-0"

REVISION		
#	DATE	DESCRIPTION
2	TBD	ADDENDUM #2

LUCY CRAFT LANEY MUSEUM RENOVATIONS
FOR

LUCY CRAFT LANEY HOUSE
1116 PHILLIPS STREET AUGUSTA, GA 30901

DRAWING TITLE			
ADD #2 - WALL REMEDIATION			
PROJECT NO.	19-06	DRAWING NO.	
DATE	TBD	ADD#2	
DRAWN BY	MP	A1.2E	
PAPER	8.5"x11"		
ISSUE	CD		