



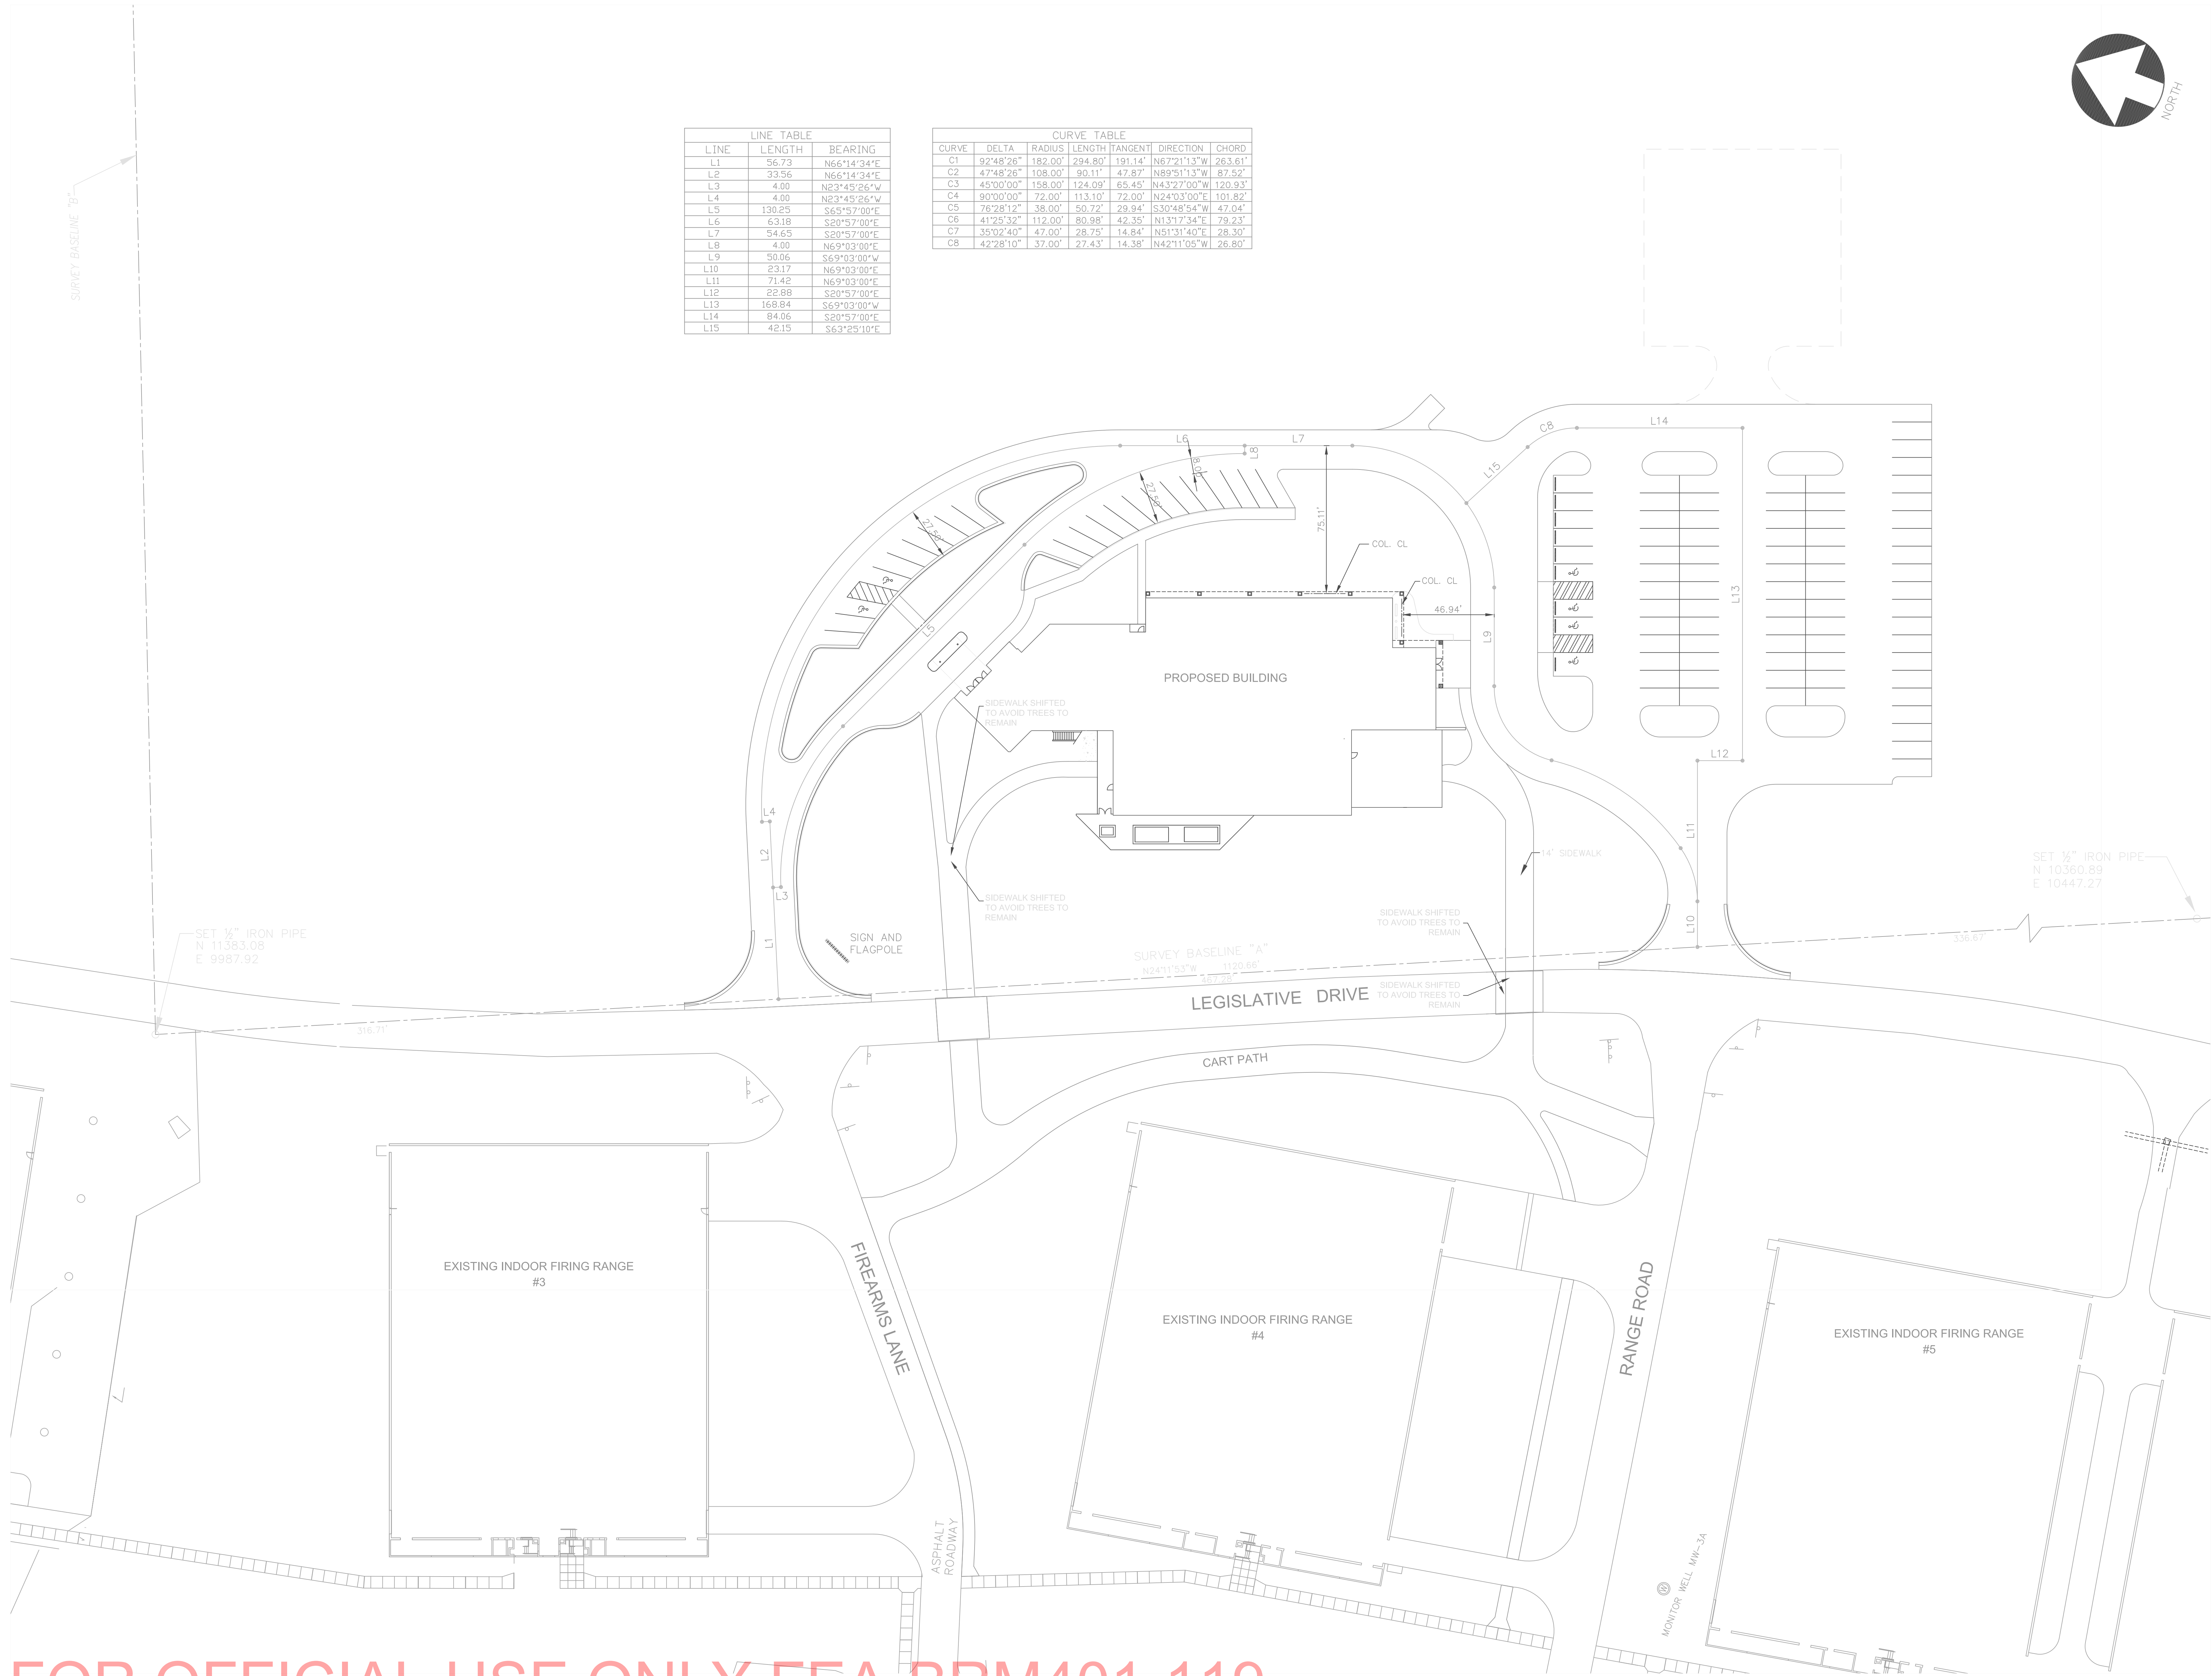

FOR OFFICIAL USE ONLY FEA-BRM401-119

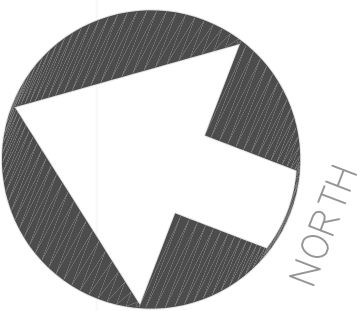

CALL BEFORE YOU DIG: 1-800-282-7411.
UTILITIES PROTECTION CENTER™
CALL 1-800-282-7411 AT LEAST 72 HOURS BEFORE YOU DIG TO
BE IN FULL COMPLIANCE WITH THE LAW.



FEDERAL LAW ENFORCEMENT TRAINING CENTER
MULTI-ACTIVITY CENTER
GEOMETRIC CONTROL PLAN




DATE SEALED:
Job number: 00-5071
Date: 5.08.02
Drawn by: JPM
Checked by: ACA
Sheet Number:

C1.1


Revisions:

Saxelbye Architects
Planners
Interior Designers
Saxelbye Architects, Inc.
Jacksonville, FL
A/C 0003196
JTB 0006589

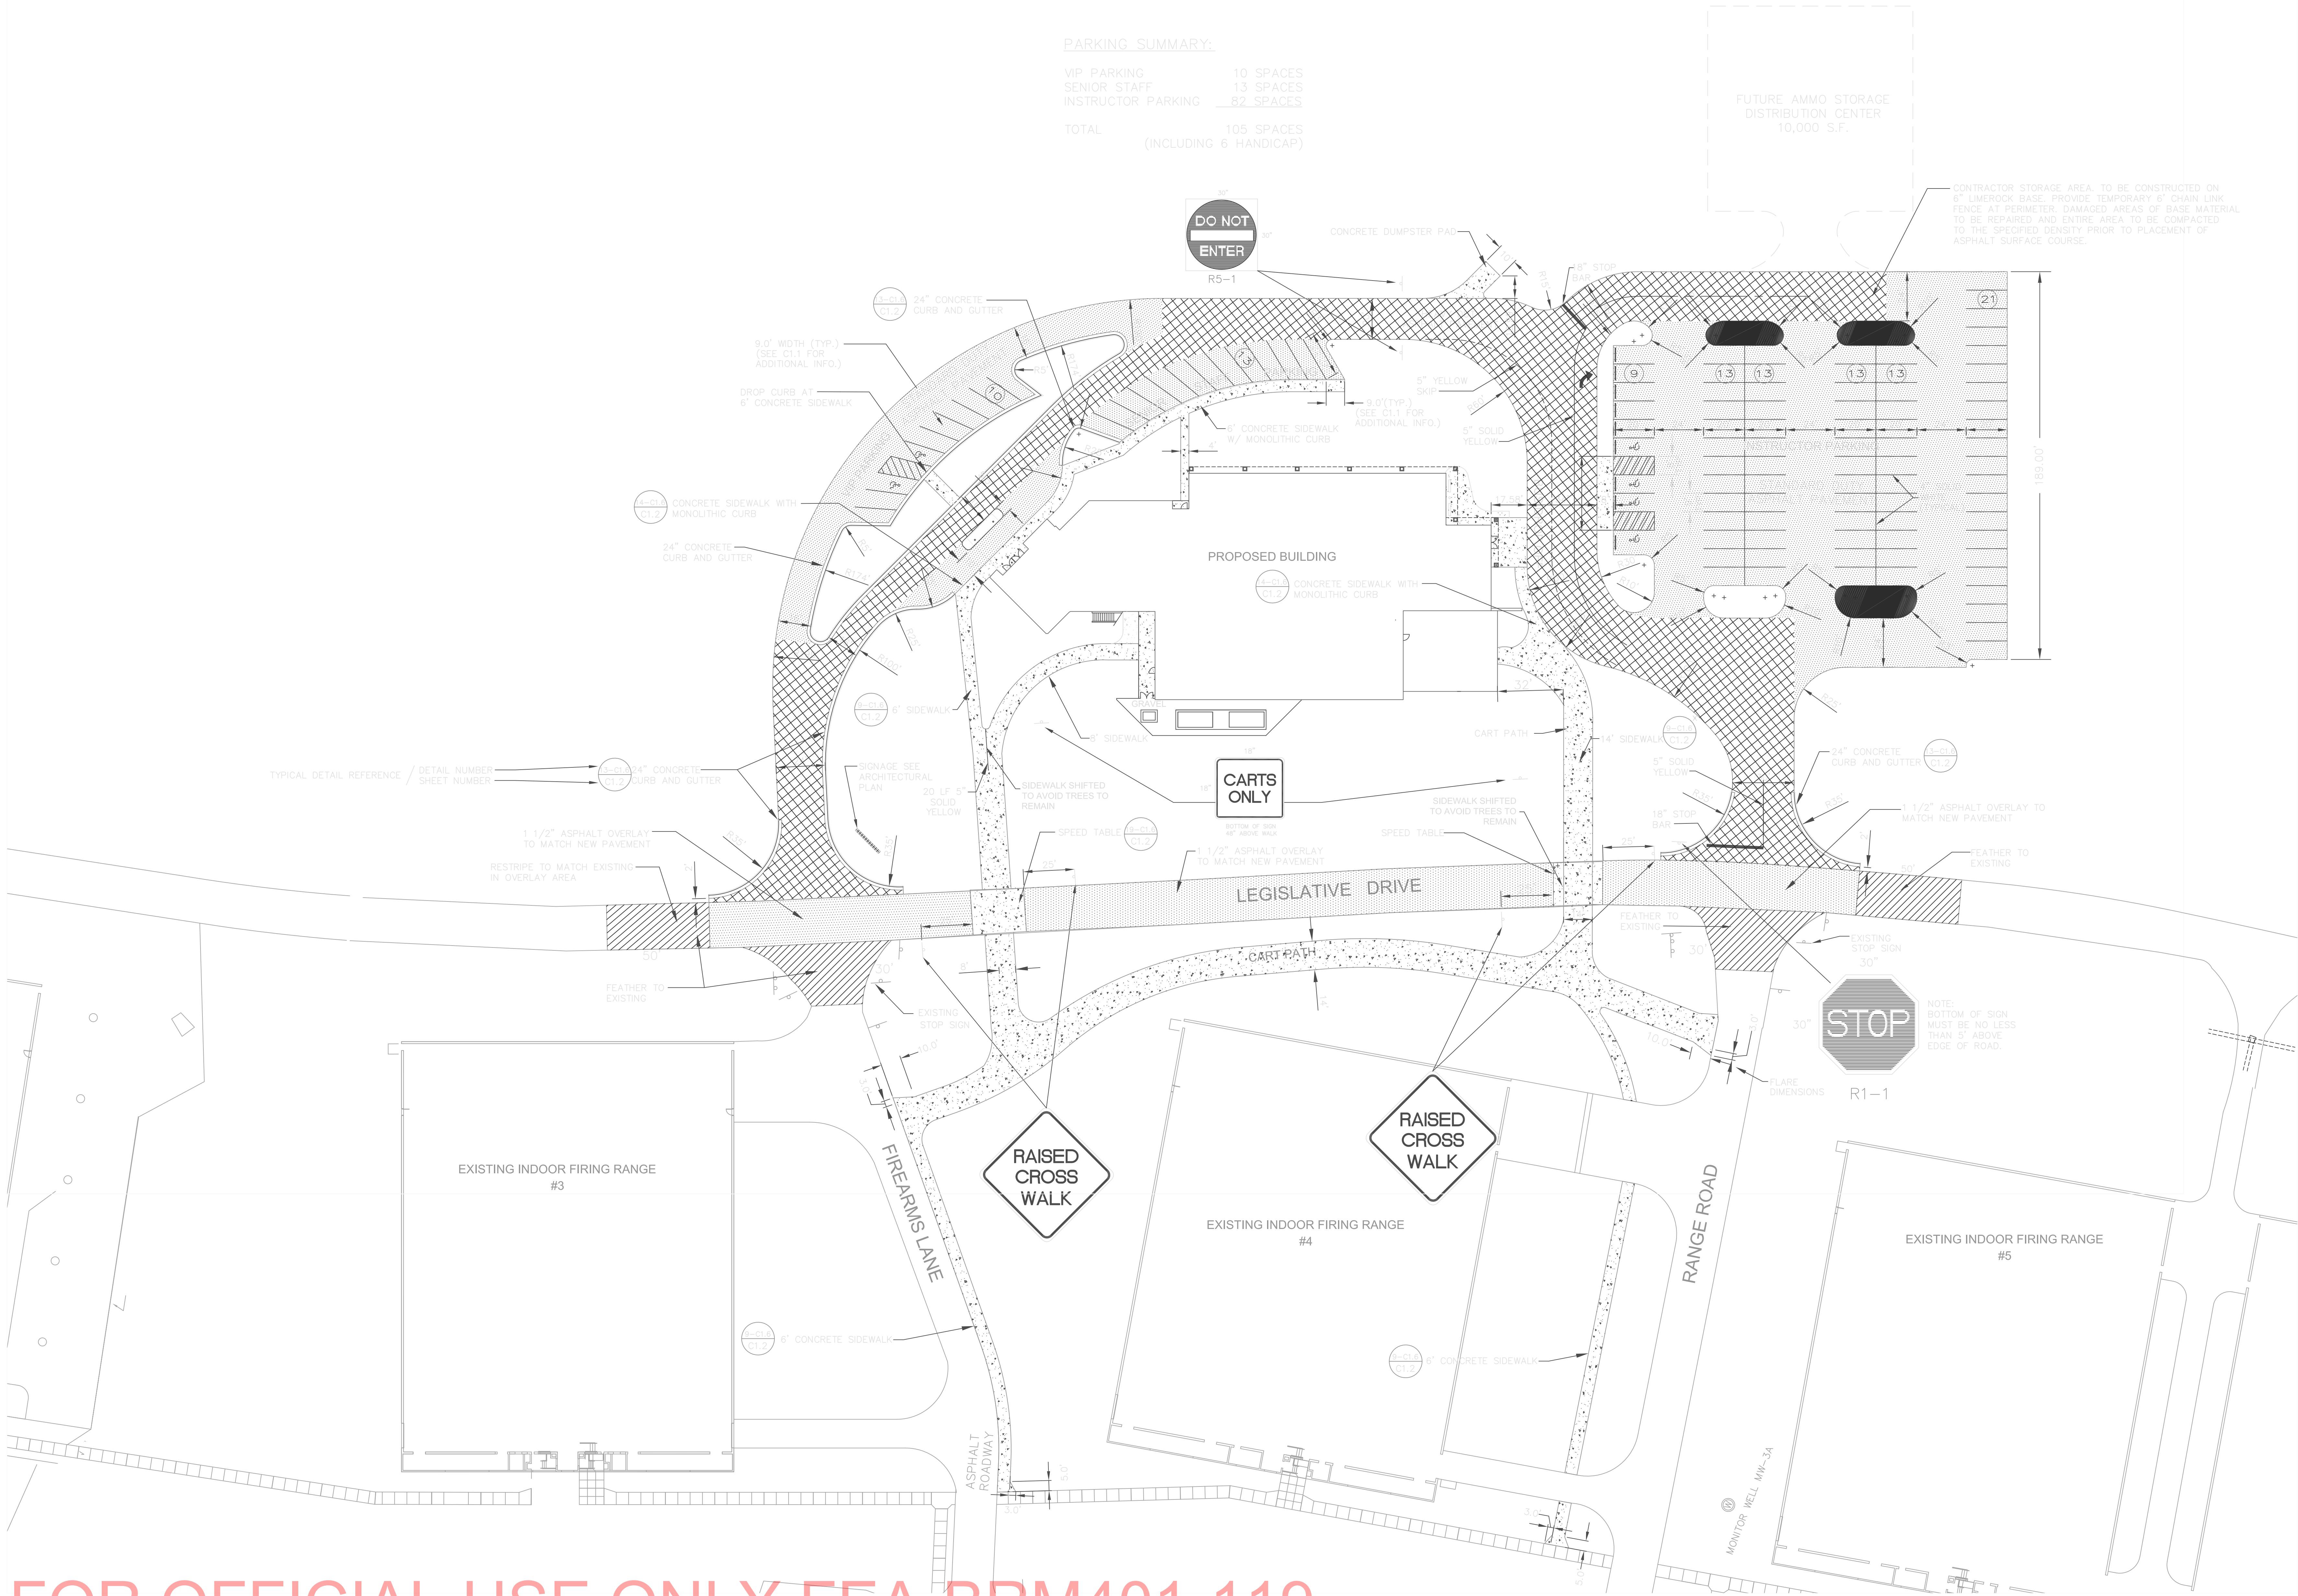

PARKING SUMMARY:

VIP PARKING	10 SPACES
SENIOR STAFF	13 SPACES
INSTRUCTOR PARKING	82 SPACES
TOTAL	105 SPACES (INCLUDING 6 HANDICAP)

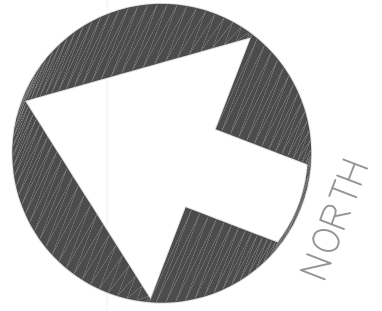

Revisions:

DATE SEALED: _____

Saxelbye Architects, Inc.
Architects
Planners
Interior Designers
Saxelbye Architects, Inc.
Jacksonville, FL

FLORIDA REGISTERED PROFESSIONAL ARCHITECT No. 21892 FRED C. AMOS


FEDERAL LAW ENFORCEMENT TRAINING CENTER
MULTI-ACTIVITY CENTER
STAKING AND PAVING PLAN

FLORIDA REGISTERED PROFESSIONAL ARCHITECT No. 21892 FRED C. AMOS

DATE SEALED: _____

Job number: 00-5071
Date: 5.08.02
Drawn by: JPM
Checked by: ACA
Sheet Number:



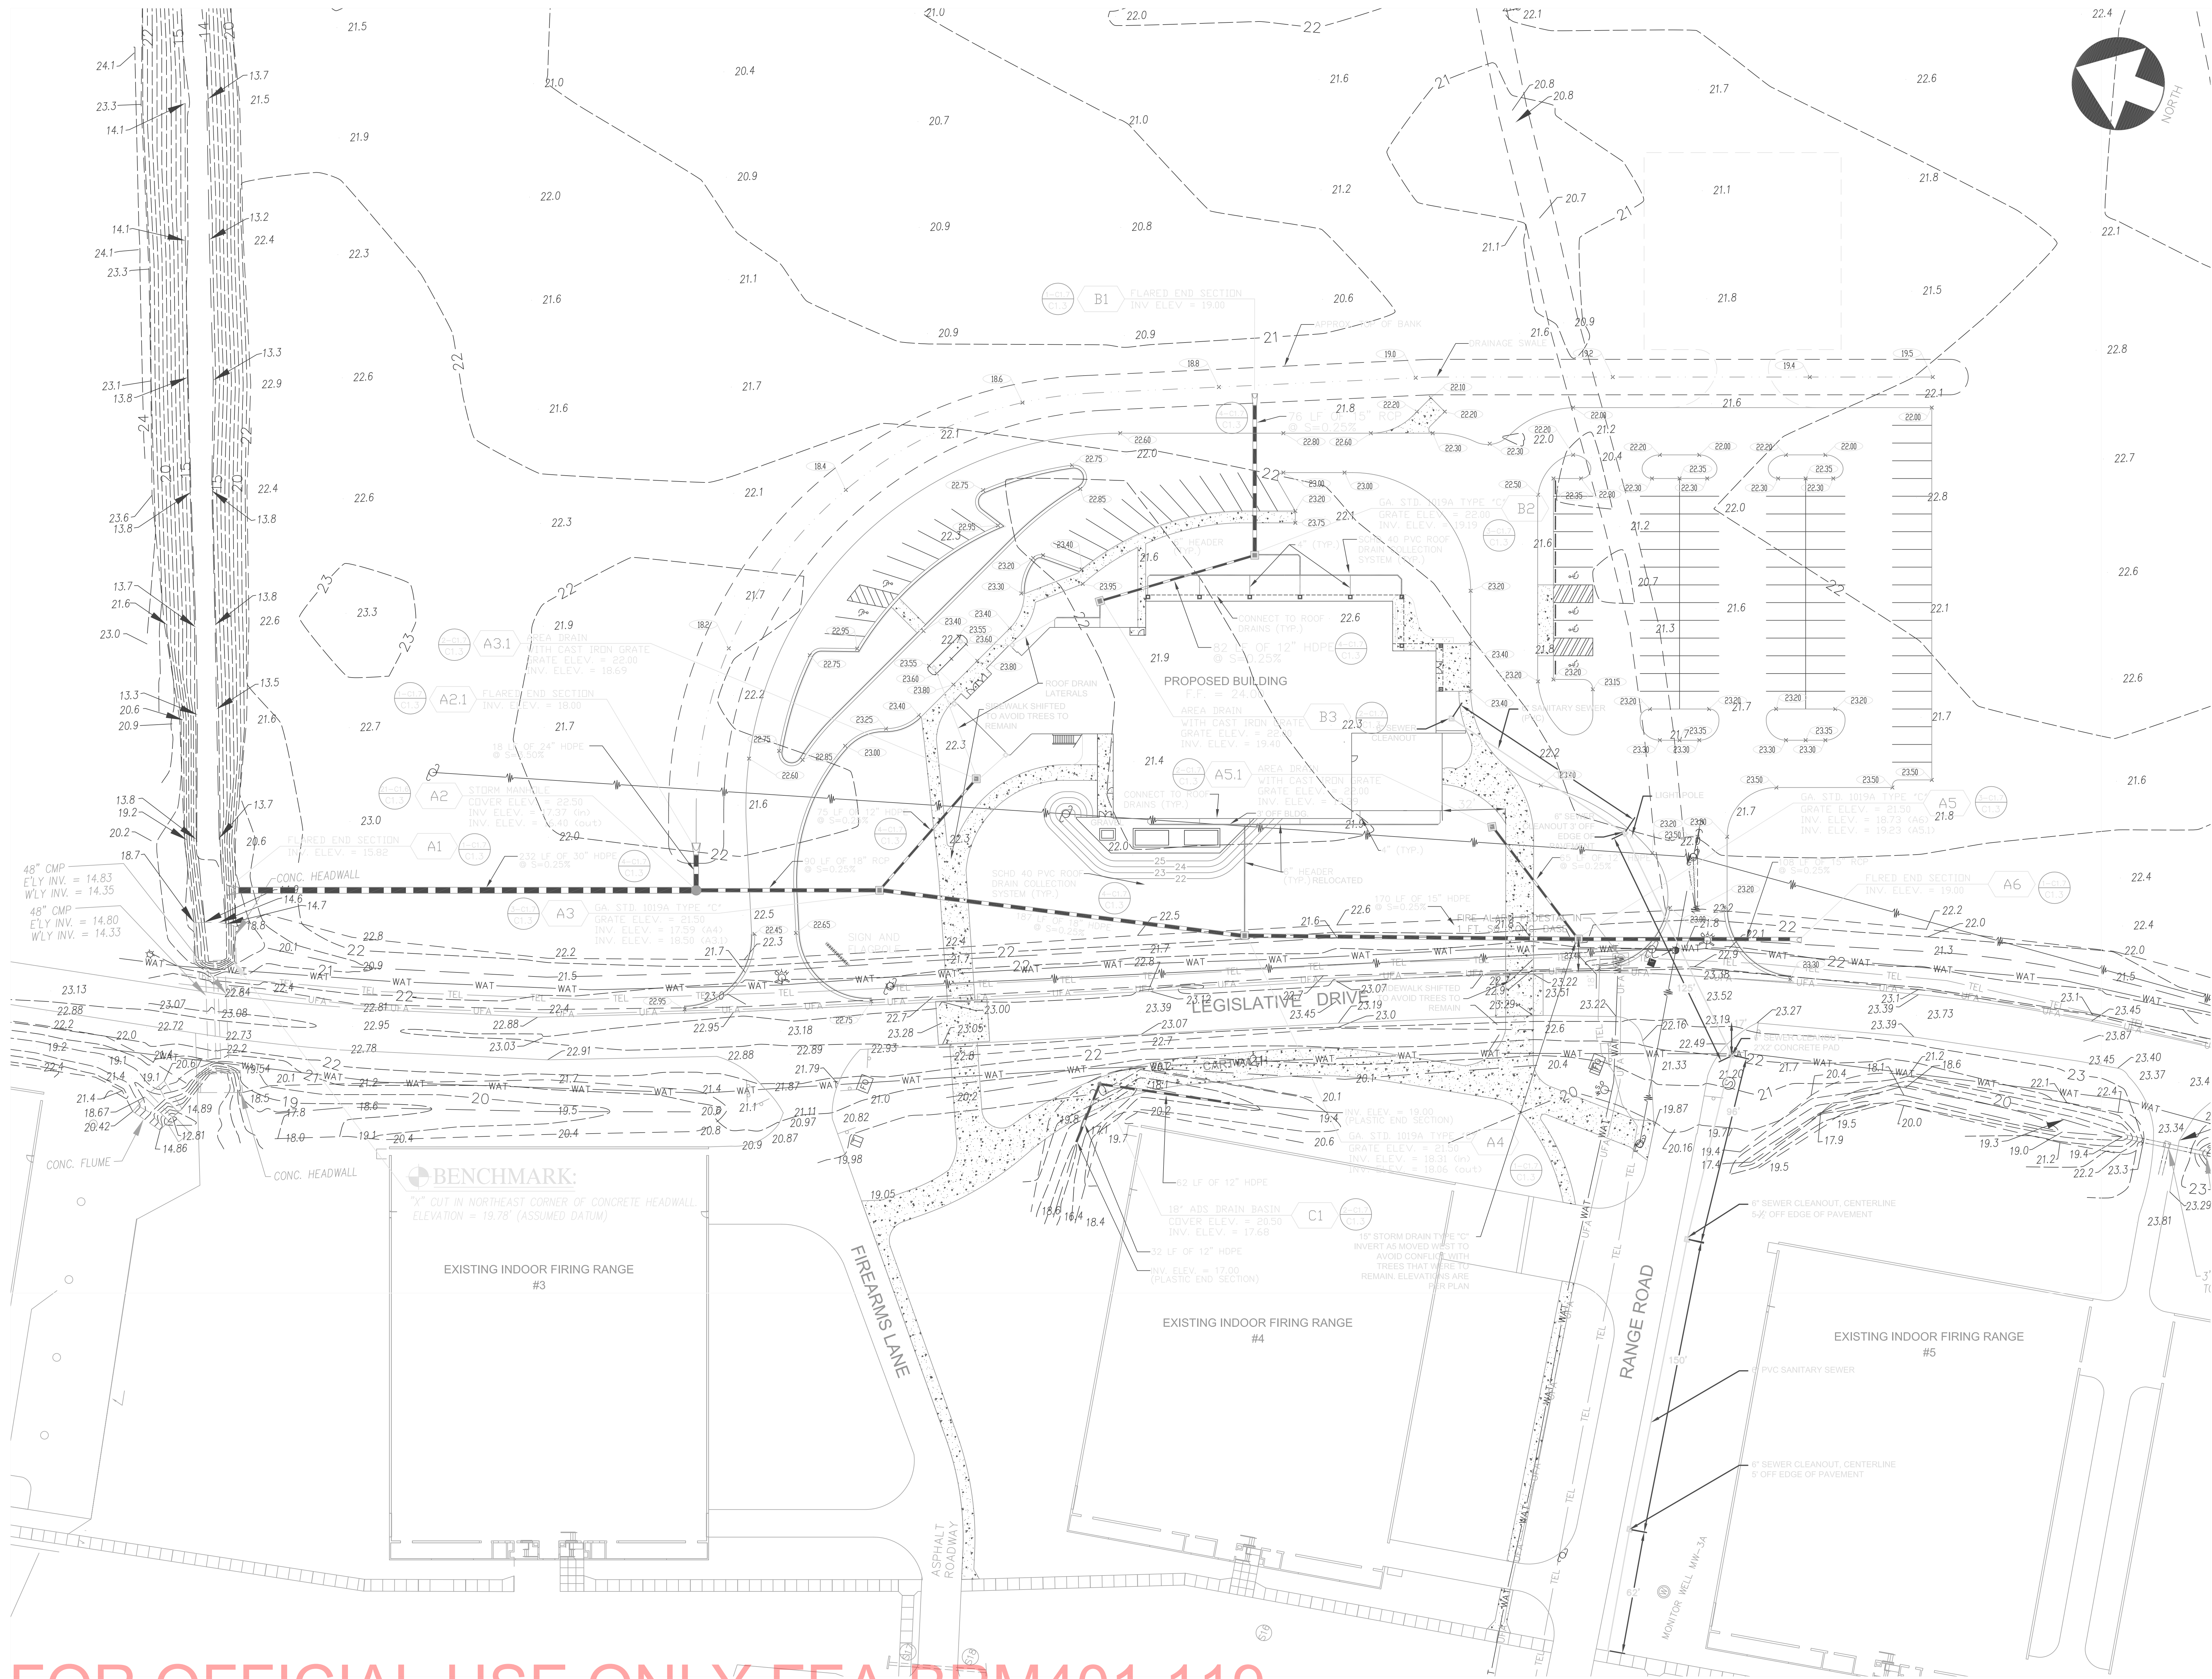

FOR OFFICIAL USE ONLY FEA-BRM401-119

Revisions:

Saxelbye Architects
Planners
Interior Designers
Saxelbye Architects, Inc.
Jacksonville, FL


FEDERAL LAW ENFORCEMENT TRAINING CENTER
MULTI-ACTIVITY CENTER
GRADING AND DRAINAGE PLAN

DATE SEALED: 05/08/02
Job number: 00-5071
Date: 5.08.02
Drawn by: JPM
Checked by: ACA
Sheet Number:

C1.3

CALL BEFORE YOU DIG: 1-800-282-7411.
UTILITIES PROTECTION CENTER™
CALL 1-800-282-7411 AT LEAST 72 HOURS BEFORE YOU DIG TO
BE IN FULL COMPLIANCE WITH THE LAW.



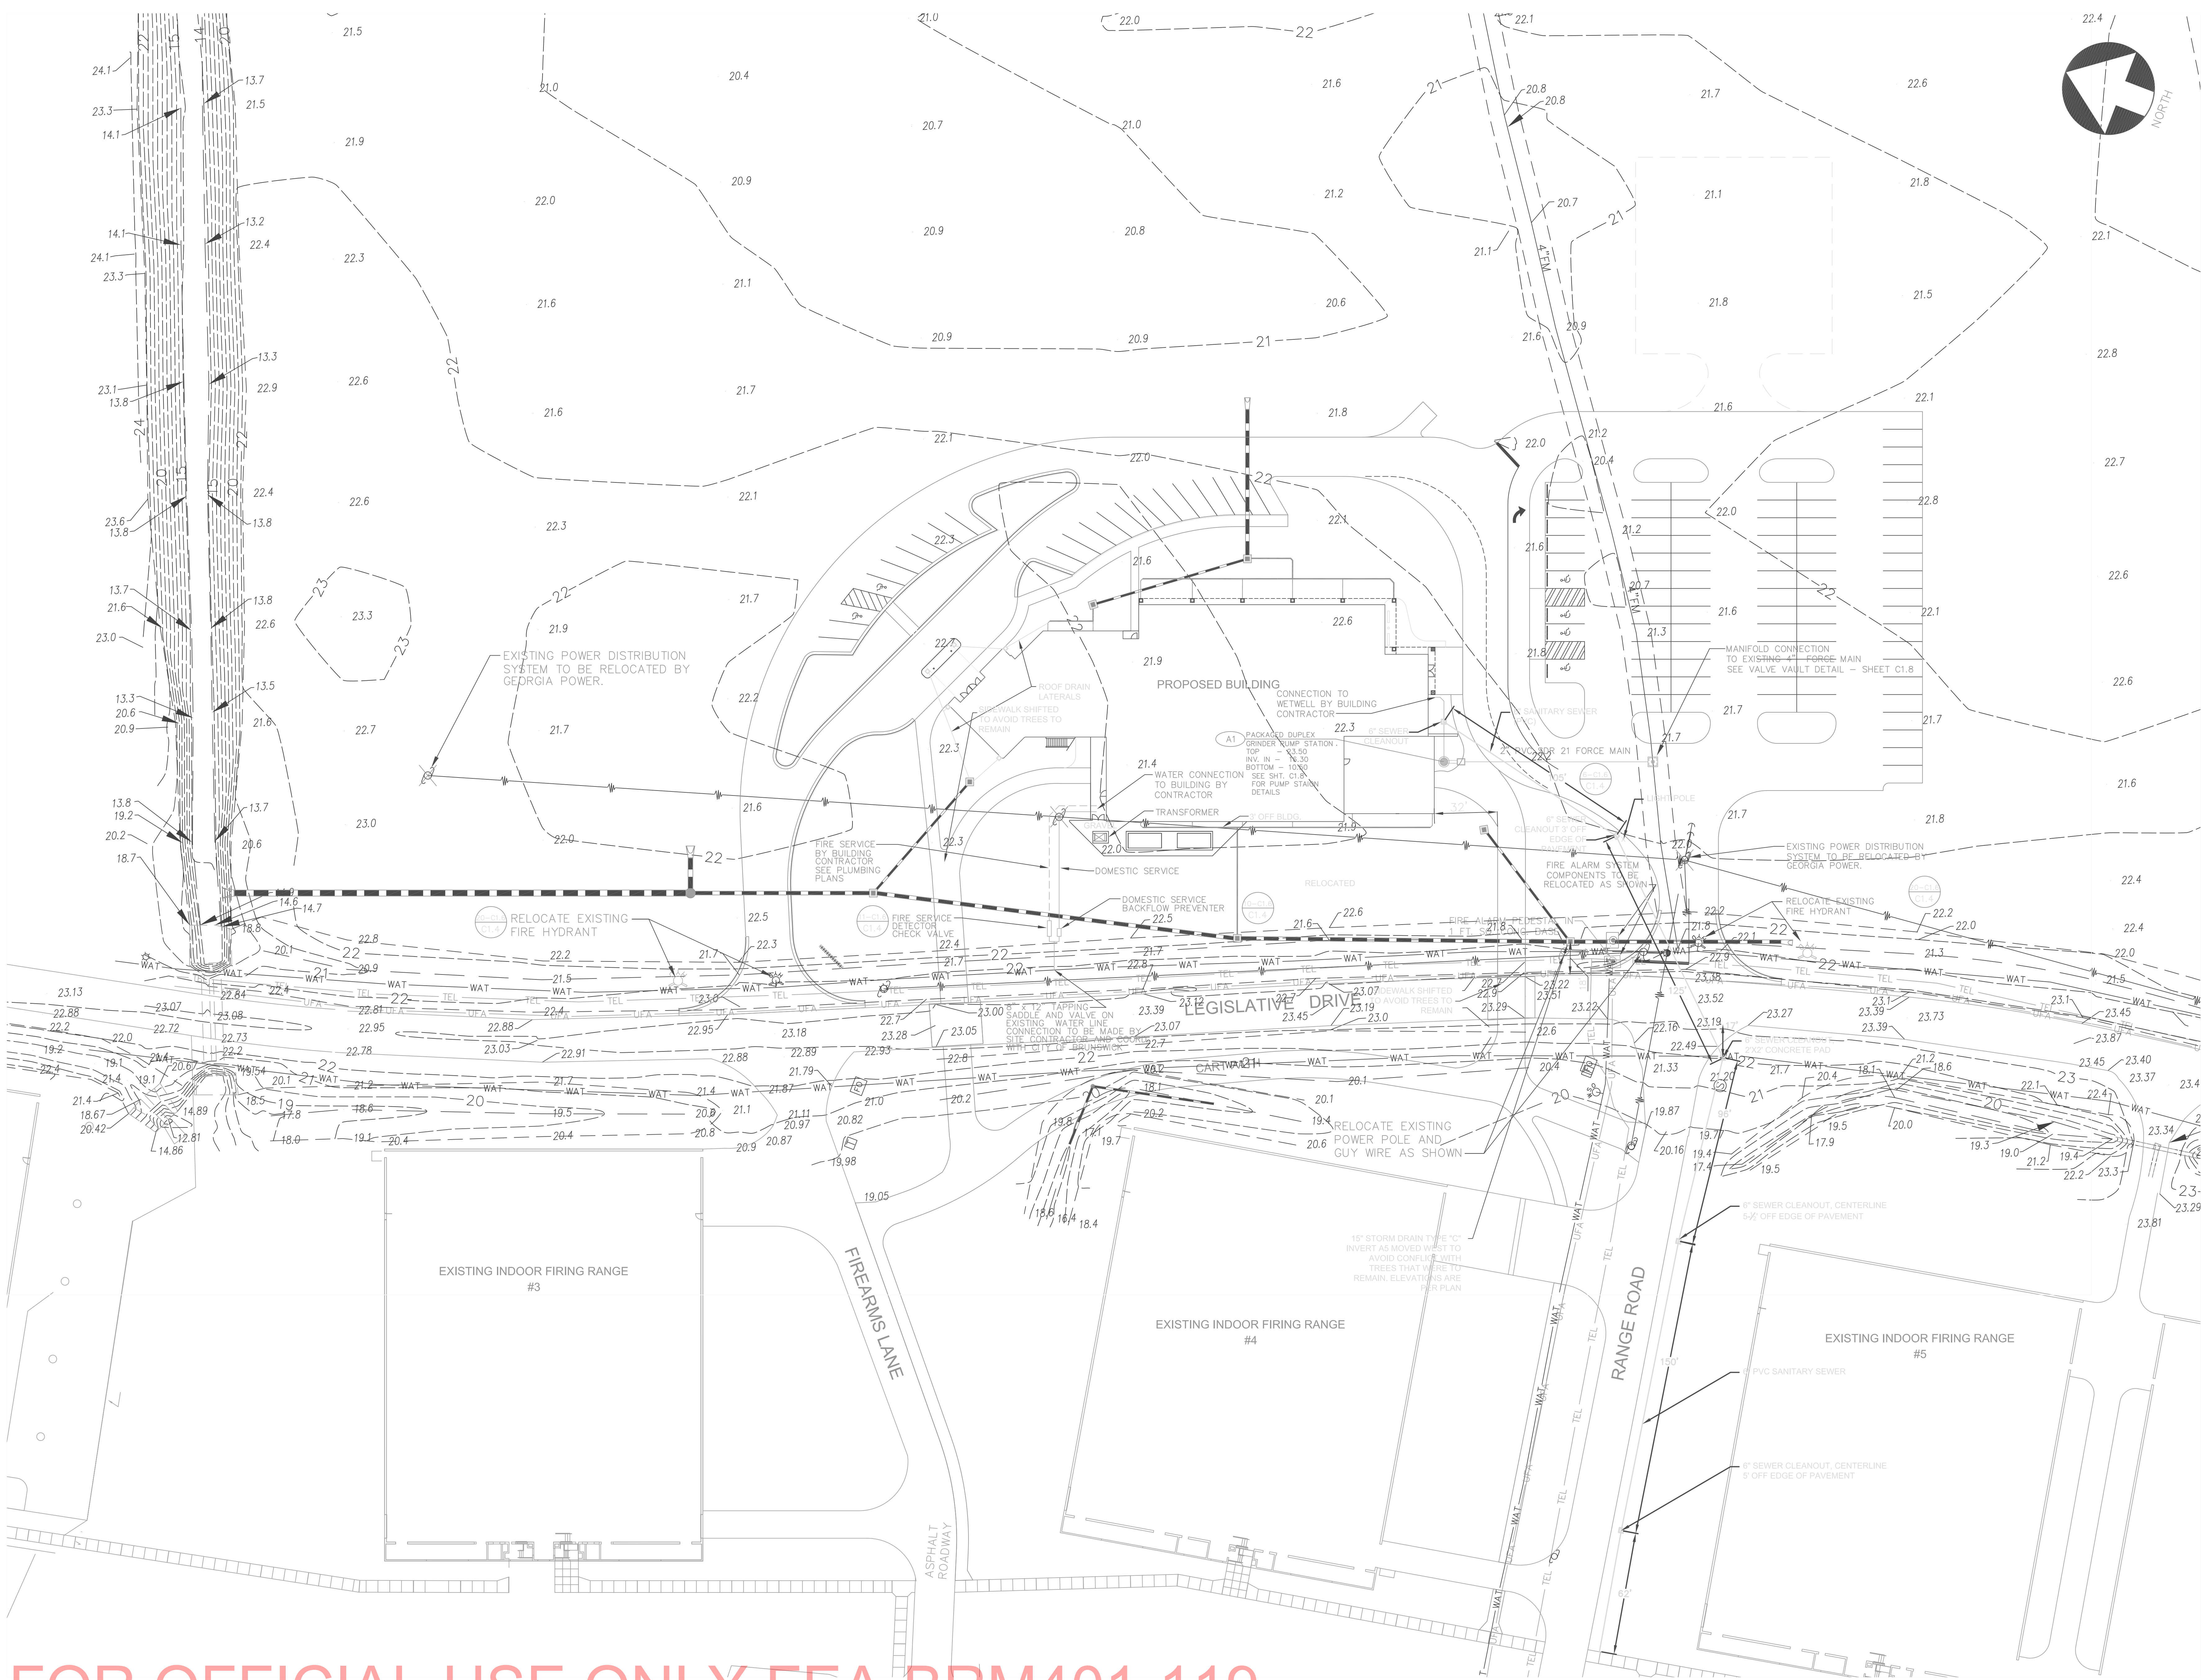


FOR OFFICIAL USE ONLY FEA-BRM401-119



CALL BEFORE YOU DIG: 1-800-282-7411.
UTILITIES PROTECTION CENTER™
CALL 1-800-282-7411 AT LEAST 72 HOURS BEFORE YOU DIG TO
BE IN FULL COMPLIANCE WITH THE LAW.



Revisions:

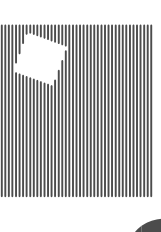 **Saxelbye** Architects
Planners
Interior Designers
Saxelbye Architects, Inc.
Jacksonville, FL
A/E C002196
JB 0006589

FEDERAL LAW ENFORCEMENT TRAINING CENTER
MULTI-ACTIVITY CENTER
UTILITY PLAN



DATE SEALED:
Job number: 00-5071
Date: 5.08.02
Drawn by: JPM
Checked by: ACA
Sheet Number:

C1.4

SOIL EROSION CONTROL NOTES

1. REFER TO THE MANUAL FOR EROSION AND SEDIMENT CONTROL, IN GEORGIA, SECTION 6 FOR DETAILS, DESCRIPTIONS AND SPECIFICATIONS OF EROSION CONTROL MEASURES.
2. THE SUBJECT PROPERTY LIES IN FLOOD HAZARD ZONE "X" (UNSHADED) OUTSIDE THE 500 YEAR FLOOD, AS SHOWN ON F.I.S. MAPS FOR CLAY COUNTY, GEORGIA, COMMUNITY PANEL NO. 130002 0226 C, DATED FEBRUARY 2, 1989. THE SUBJECT SITE DOES NOT LIE WITHIN THE 100 YEAR FLOOD PLAIN.
3. FOR PURPOSES OF EROSION CONTROL PERMIT APPLICATION THIS DRAWING IS CONSIDERED SHEET 1 OF 2.
4. FOR ADDITIONAL INFORMATION SEE TOPOGRAPHICAL SURVEY BY THIS FIRM, A PORTION OF LANDS OF THE FEDERAL LAW ENFORCEMENT TRAINING CENTER, CLAY COUNTY, GEORGIA, FOR SATELITE, DATED APRIL 25, 2001, DMC NO.: B-2-1296-4-01.
5. THE SOILS BOUNDARIES SHOWN HEREON WERE SCALED FROM SOIL SURVEY OF CLAY COUNTY AND CLAY COUNTY, GEORGIA, BY UNITED STATES DEPARTMENT OF AGRICULTURE, SOIL CONSERVATION SERVICE IN COOPERATION WITH THE UNIVERSITY OF GEORGIA, COLLEGE OF AGRICULTURE, AGRICULTURAL EXPERIMENT STATIONS, ISSUED NOV. 1980.
6. CLEAR ONLY THOSE AREAS REQUIRED FOR CONSTRUCTION AND, WHERE POSSIBLE, MAINTAIN A VEGETATIVE BUFFER ZONE BETWEEN THE DISTURBED WORKING AREA AND ANY WATERCOURSE. IF A 25 FOOT BUFFER WITH HEAVY VEGETATION CANNOT BE MAINTAINED, FOR ANY REASON, A SILT FENCE SHALL BE ERCTED IN ITS PLACE.
7. DISTURBED AREAS OR CONSTRUCTED EMBANKMENTS WITH GRADIENT EXCEEDING 30% SHALL BE STABILIZED IMMEDIATELY.
8. ALL EXCAVATION SHALL BE DONE IN A MANNER TO MINIMIZE WATER TURBIDITY AND POLLUTION. DISCHARGE SHALL BE CONTROLLED AND ROUTED THROUGH HAY FILTERS OR SILTATION BARRIERS. THE CONTRACTOR SHALL BE RESPONSIBLE FOR THE PREVENTION, CONTROL, AND ABATEMENT OF SOIL EROSION AND WATER POLLUTION.
9. ALL DISTURBED AREAS WHICH ARE NOT SOODED SHALL RECEIVE GRASS SEED, FERTILIZER AND MULCH.

MAINTENANCE STATEMENT

EROSION CONTROL MEASURES WILL BE MAINTAINED AT ALL TIMES. IF FULL IMPLEMENTATION OF THE APPROVED PLAN DOES NOT PROVIDE FOR EFFECTIVE EROSION CONTROL, ADDITIONAL EROSION AND SEDIMENT CONTROL MEASURES SHALL BE IMPLEMENTED TO CONTROL OR TREAT THE SEDIMENT SOURCE.

EROSION CONTROL INSTALLATION

1. CONTRACTOR SHALL INSTALL EROSION CONTROL MEASURES IN THE FOLLOWING SEQUENCE:
- A. PRIOR TO BEGINNING LAND DISTURBING ACTIVITIES, THE CONTRACTOR SHALL STAKE AND LEASE ALL JURISDICTIONAL, METEOROLOGICAL, AND ALL UNDISTURBED BUFFERS SHOWN ON THE PLANS.
 - B. CONTRACTOR SHALL INSTALL CONSTRUCTION ERT STONE PAD PRIOR TO DISTURBANCE DUE TO UTILITY AND/OR ROAD CONSTRUCTION. CONSTRUCTION ACCESS TO BE LOCATED AS SHOWN ON THIS DRAWING.
 - C. PRIOR TO ROUGH GRADING OF ROADWAY AND IMMEDIATELY FOLLOWING INSTALLATION OF DRAINAGE DITCHES & INLETS, SEDIMENT BARRIERS SHALL BE INSTALLED AS INDICATED ON DRAWINGS. ANY STOPGAPES RESULTING FROM STRIPPING OR EXCAVATING WITHIN THE PROJECT SHALL BE CONTAINED WITH SILT FENCING AROUND THE STOCKPILE PERIMETER. STOCKPILES REMAINING FOR THREE WEEKS OR LONGER SHALL ALSO BE SEEDED AND MULCHED.
 - D. PRIOR TO ROUGH GRADING OF ANY LOT, SEDIMENT BARRIERS SHALL BE INSTALLED ALONG THE DOWN SLOPE PERIMETER OF THAT LOT. MAINTENANCE STOPGAPES EROSION CONTROL MEASURES WILL BE MAINTAINED AT ALL TIMES. IF FULL IMPLEMENTATION OF THE APPROVED PLAN DOES NOT PROVIDE FOR EFFECTIVE EROSION CONTROL, ADDITIONAL EROSION AND SEDIMENT CONTROL MEASURES SHALL BE IMPLEMENTED TO CONTROL OR TREAT THE SEDIMENT SOURCE.


EROSION CONTROL MEASURE LEGEND:

- | | | |
|-----|--|--|
| Co | | CONSTRUCTION EXIT |
| Rd | | ROCK FILTER DAM |
| Sd1 | | SEDIMENT BARRIER (AS NOTED) |
| Sd2 | | INLET SEDIMENT TRAP |
| St | | STORM DRAIN OUTLET PROTECTION (RIP RAP) |
| Ds1 | | DISTURBED AREA STABILIZATION (WITH MULCHING ONLY) |
| Ds2 | | DISTURBED AREA STABILIZATION (WITH TEMPORARY SEEDING) |
| Ds3 | | DISTURBED AREA STABILIZATION (WITH PERMANENT VEGETATION) |
| Ds4 | | DISTURBED AREA STABILIZATION (WITH SODDING) |
| | | PROPOSED DRAINAGE DIRECTION |
| | | EXISTING CONTOUR ELEVATION |

SOILS INFORMATION

K = SOIL ERODIBILITY FACTOR

SOIL SYMBOL	NAME	% SLOPE	K	LIMITATION	REASON FOR LIMITATION	HYDROLOGIC SOIL GROUP
Ma	MANDARIN	0-2	0.15	MODERATE	WETNESS	A/D

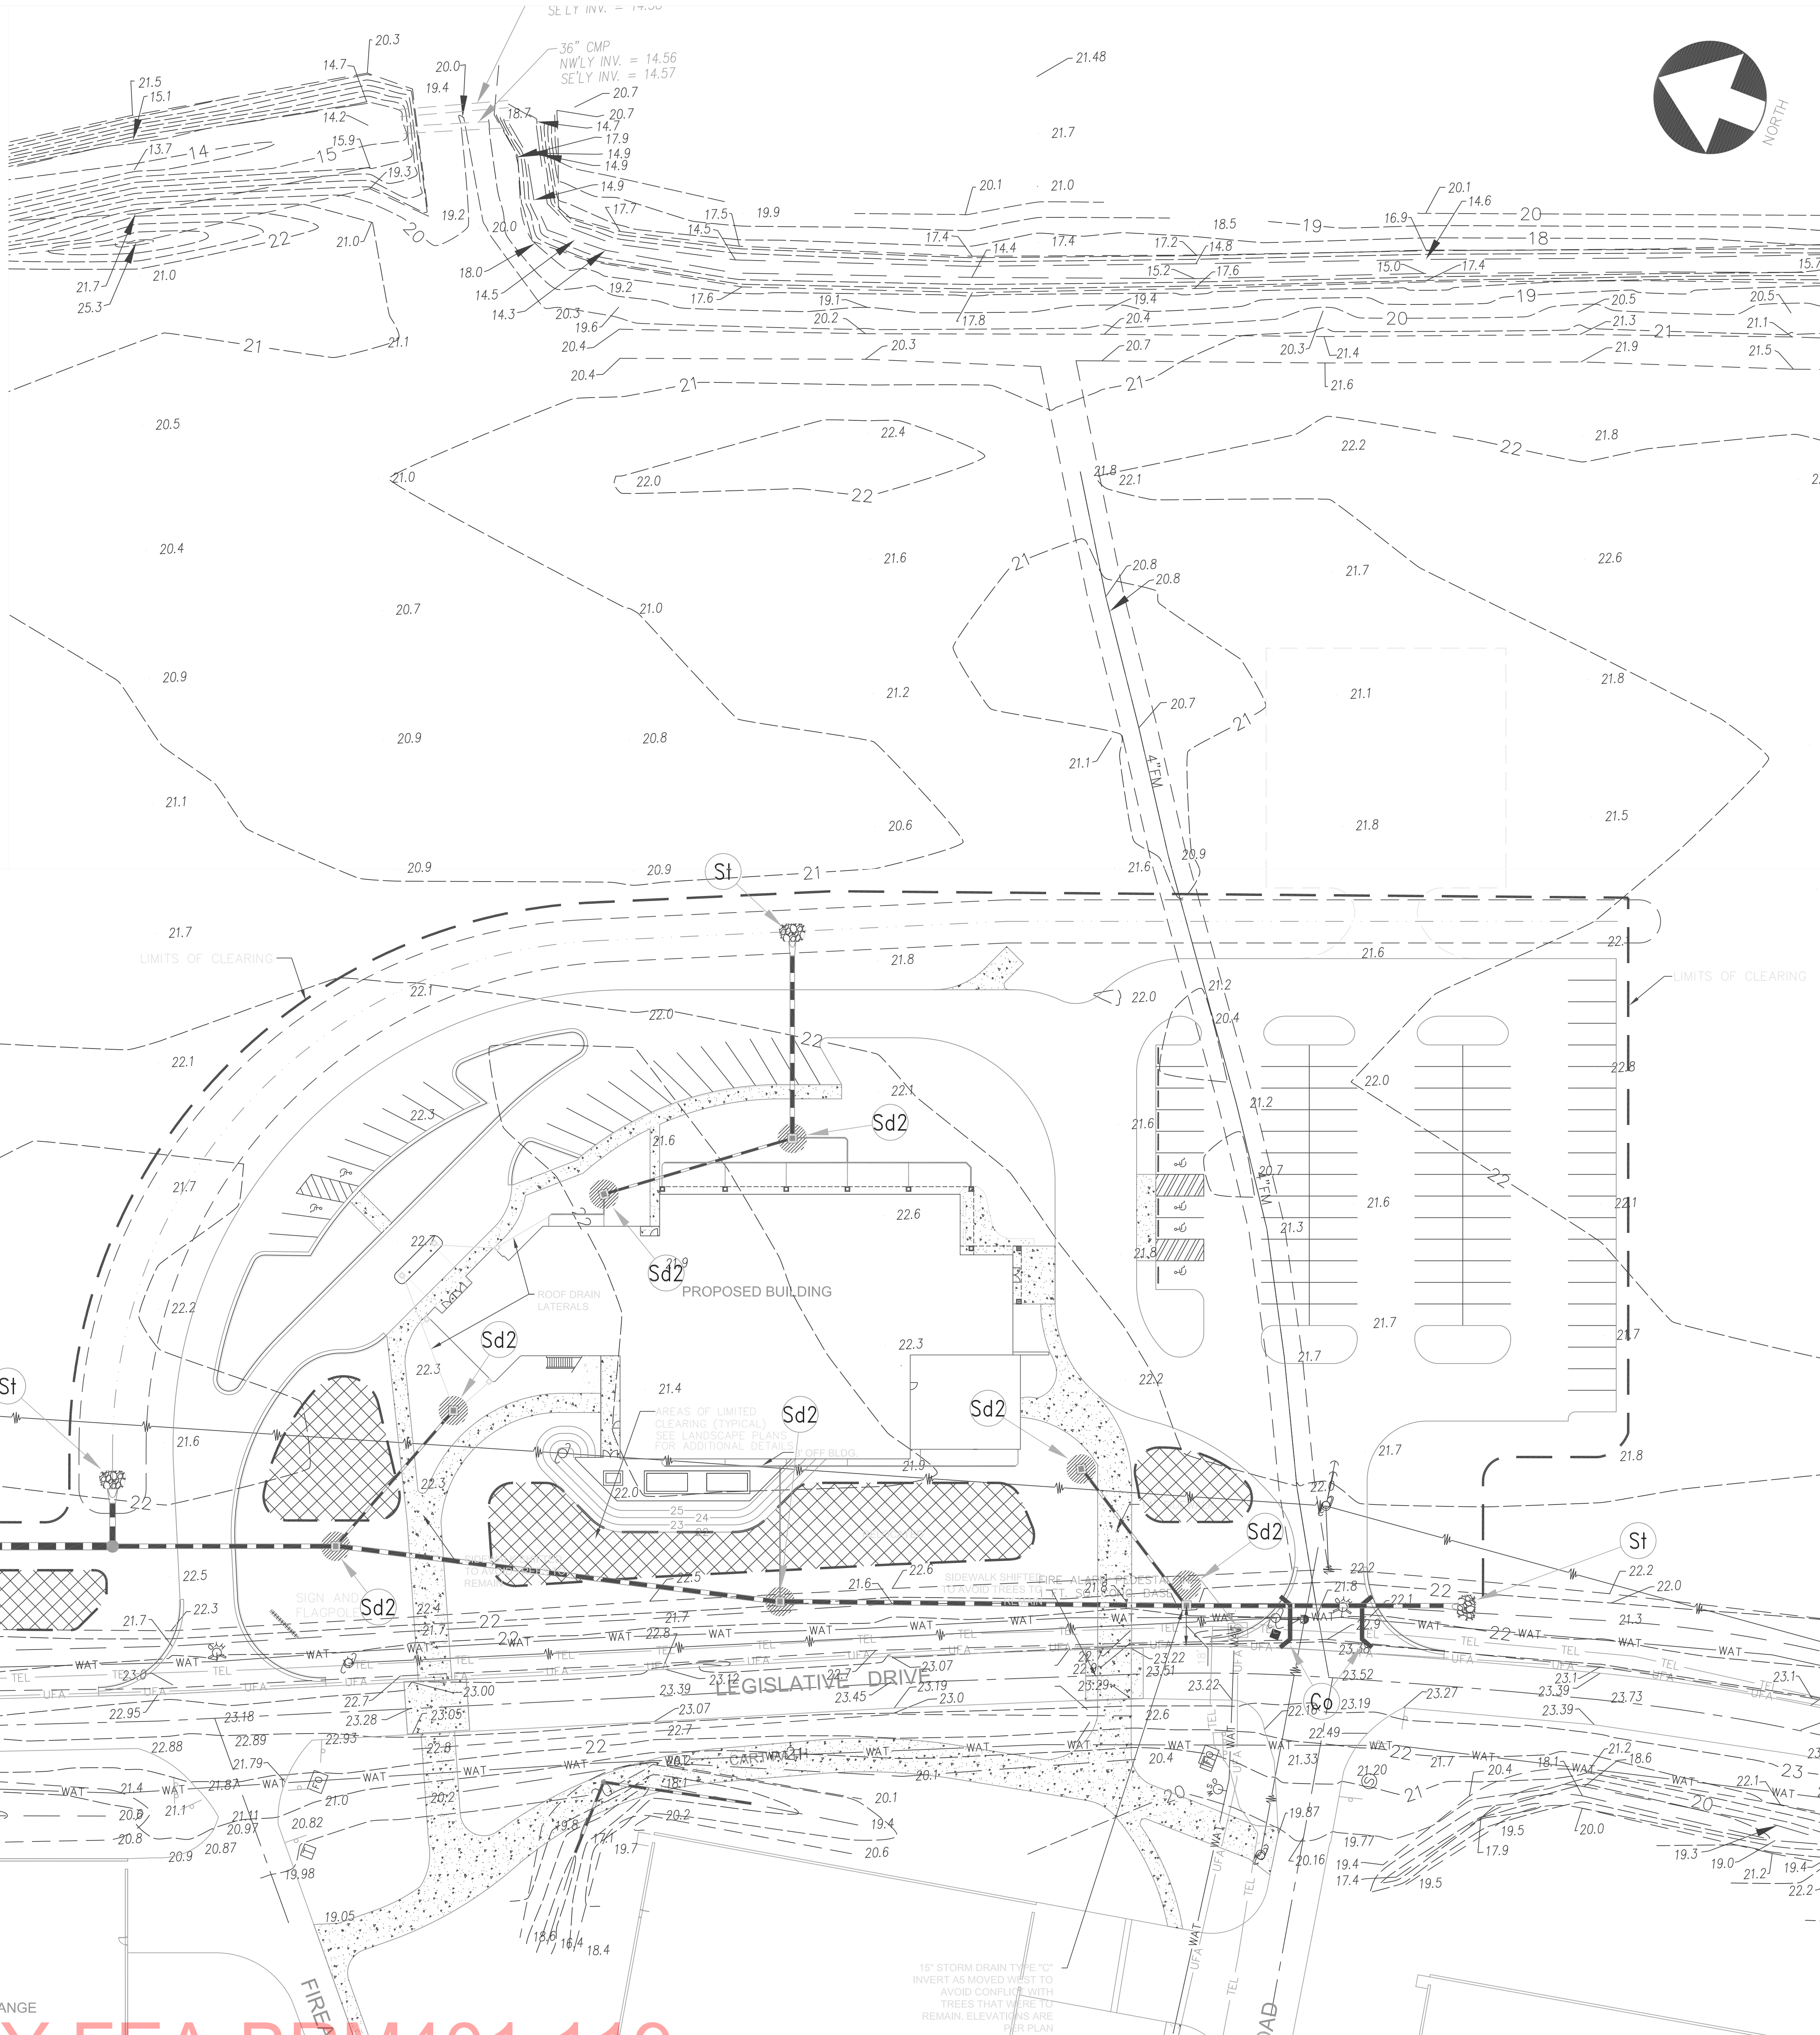

FOR OFFICIAL USE ONLY FEA-BRM401-119



CALL BEFORE YOU DIG: 1-800-282-7411.
UTILITIES PROTECTION CENTER™
CALL 1-800-282-7411 AT LEAST 72 HOURS BEFORE YOU DIG TO
BE IN FULL COMPLIANCE WITH THE LAW.



FEDERAL LAW ENFORCEMENT TRAINING CENTER
MULTI-ACTIVITY CENTER

EROSION AND SEDIMENT CONTROL PLAN



DATE SEALED: _____
Job number: 00-5071
Date: 5.08.02
Drawn by: JWH
Checked by: ACA
Sheet Number: _____

C1.5


Revisions:

Saxelbye Architects
Planners
Interior Designers
Saxelbye Architects, Inc.
Jacksonville, FL

AA 0002196
IB 0005589


Z:\Engproj\Acad.u\Details\Georgia DOT\gse1019A.tif

A1-C1.7
C1.3

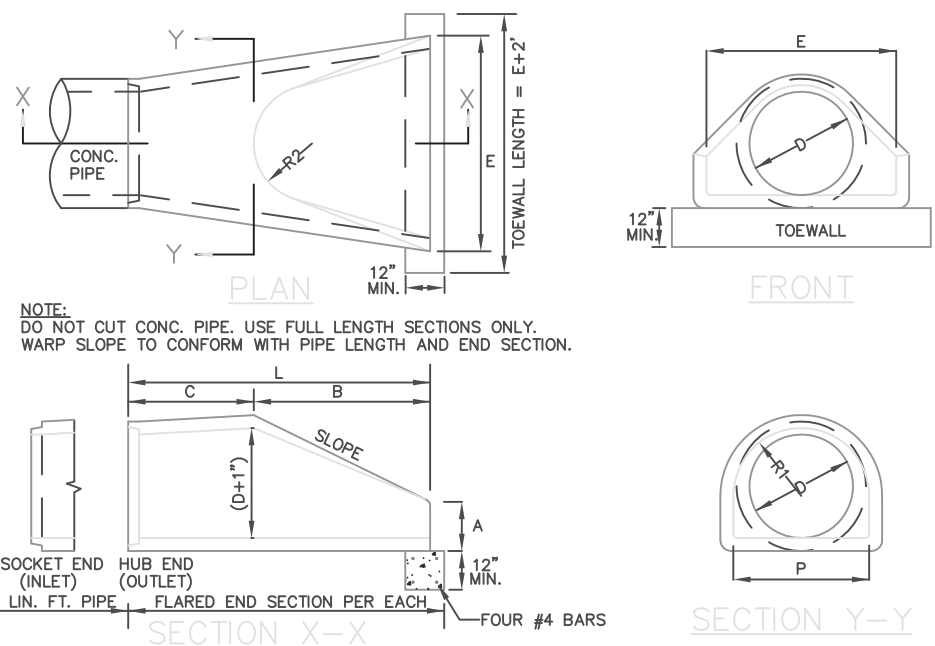

SA STD 1120 REINFORCED CONCRETE
FLARED END SECTION DETAIL
(N.T.S.)

PIPE DIA.	SLOPE	A	B	C	L	E	P	R1	R2
12"	2.2:1	4"	2'0"	4"	6"	2'0"	18"	10"	8"
15"	2.2:1	4"	2'3"	10"	6"	2'0"	18"	10"	11"
18"	2.2:1	6"	2'3"	10"	6"	2'0"	18"	10"	11"
24"	2.2:1	6"	2'3"	10"	6"	2'0"	18"	10"	11"
30"	2.2:1	10"	2'3"	10"	6"	2'0"	18"	10"	11"
36"	2.2:1	10"	2'3"	10"	6"	2'0"	18"	10"	11"
42"	2.2:1	10"	2'3"	10"	6"	2'0"	18"	10"	11"

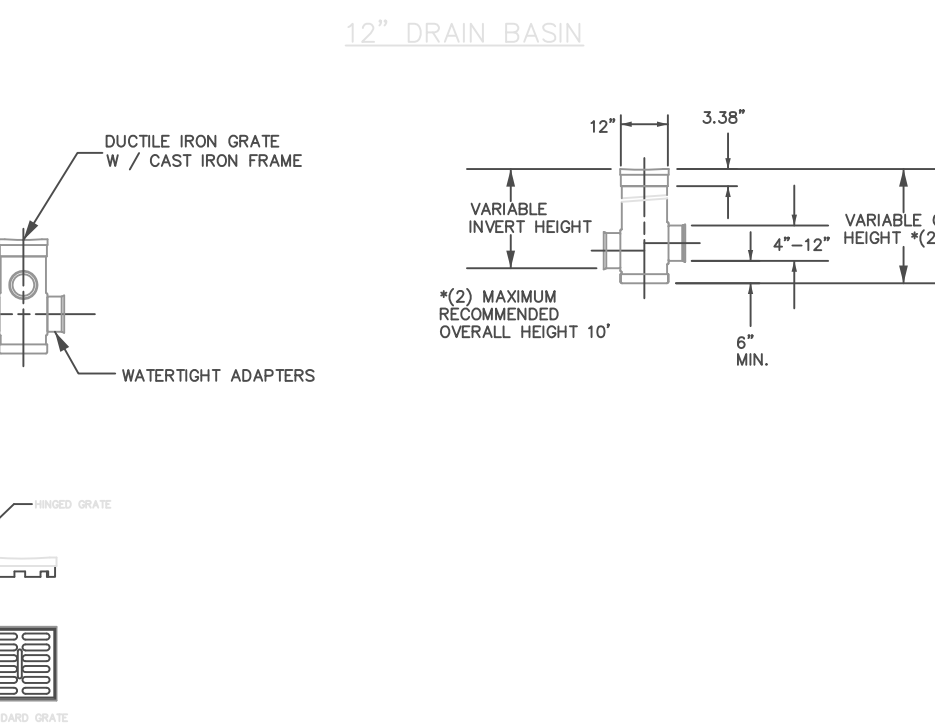


A1-C1.7
C1.3

AREA DRAIN
N.T.S.


Z:\Engproj\Acad.u\Details\Georgia DOT\gse1019AP.tif

A1-C1.7
C1.3


TRENCH CONSTRUCTION FOR STORM DRAIN DETAIL

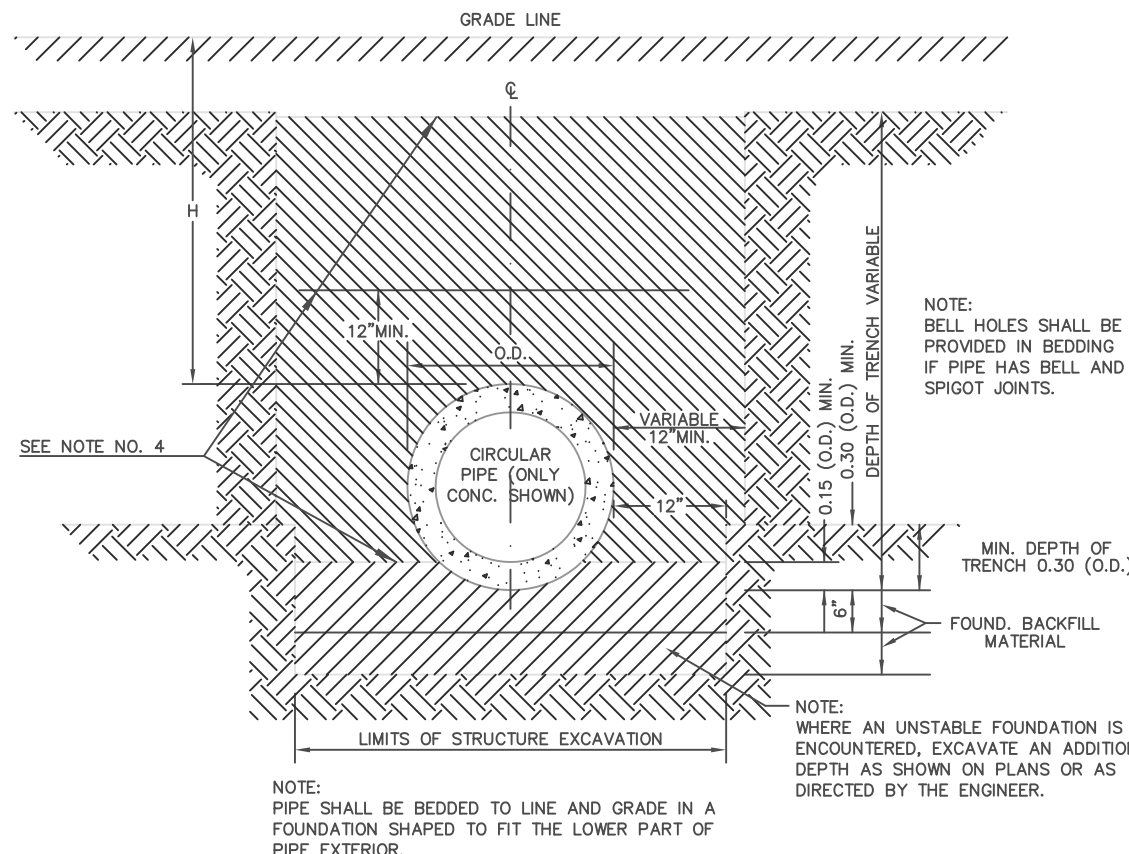

MULTIPLE PIPE CULVERT SPACING DETAIL

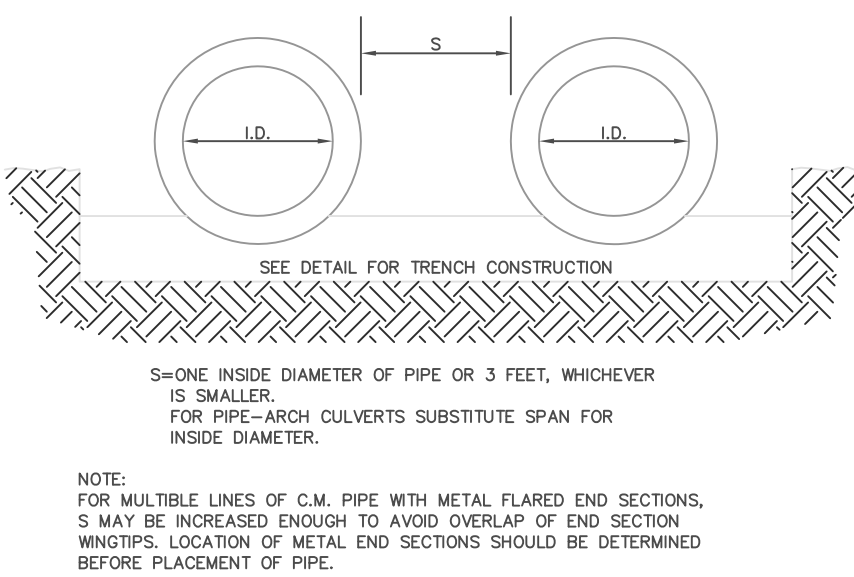

DETAIL SHOWING MINIMUM COVER FOR PIPE CULVERTS

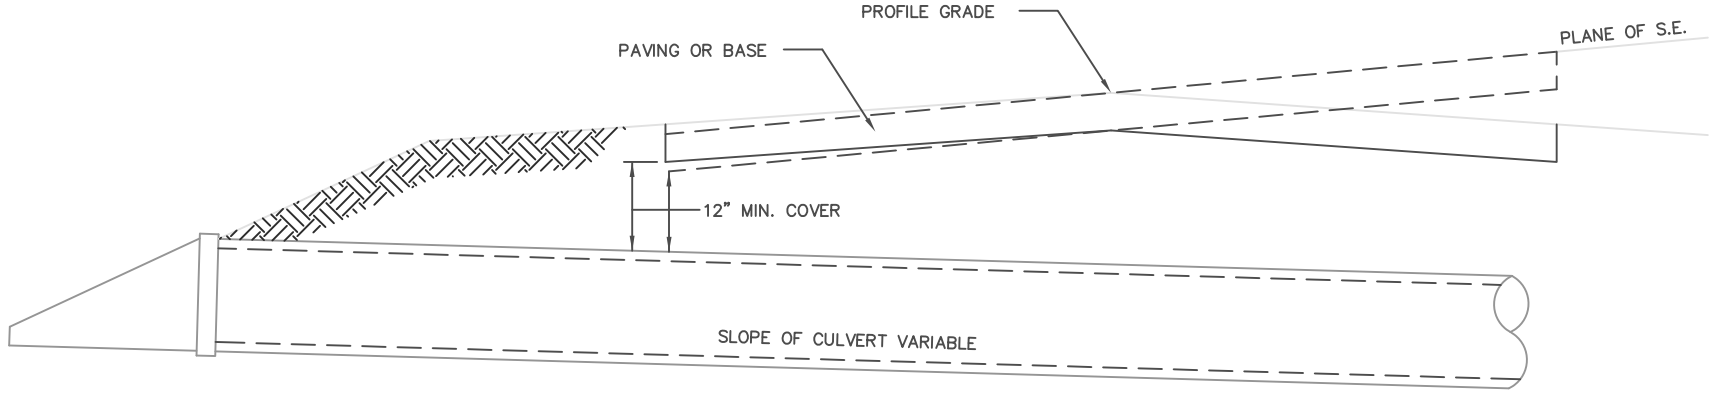

A1-C1.7
C1.3

PIPE CULVERT BEDDING DETAIL
N.T.S.



CALL BEFORE YOU DIG: 1-800-282-7411.
UTILITIES PROTECTION CENTER™
CALL 1-800-282-7411 AT LEAST 72 HOURS BEFORE YOU DIG TO BE IN FULL COMPLIANCE WITH THE LAW.



DATE SEALED:
Job number: 00-5071
Date: 5.08.02
Drawn by: JWH
Checked by: ACA
Sheet Number:

PUMP STATION NOTES

PUMP

THE PUMP SHALL BE A MYERS WGX30 OR EQUAL AND HAVE AN INTEGRALLY BUILT IN GRINDER UNIT AND SUBMERSIBLE TYPE MOTOR. THE PUMP SHALL BE SUSPENDED IN THE BASIN BY TWO (2) 1-1/4" STAINLESS STEEL GUIDE RAILS AND QUICK DISCONNECT LIFT OUT MOUNTING ASSEMBLY. SOLIDS SHALL BE FED IN AN UPFLOW DIRECTION TO THE GRINDER MECHANISM WITH NO OBSTRUCTIONS BELOW THE GRINDER INLET. THE SUCTION END OF PUMP SHALL HAVE AT LEAST THREE INCHES SUBMERGED AT ALL TIMES.

THE GRINDER UNIT SHALL BE CAPABLE OF CUTTING SOLID MATERIAL FOUND IN NORMAL DOMESTIC SEWAGE, INCLUDING REASONABLE AMOUNTS OF FOREIGN OBJECTS, SUCH AS WOOD, PLASTIC, GLASS, RUBBER, SANITARY NAPKINS, DISPOSABLE DIAPERS AND PANTY HOSE INTO A FINE SLURRY THAT WILL PASS FREELY THROUGH THE PUMP SERVICE LINE AND FORCE MAIN.

FURNISH AND INSTALL A COMPLETE PRE-PACKAGE CUSTOM MYERS OR EQUAL PUMP & CONTROL GRINDER PUMP STATION AS DESCRIBED BELOW.

SPECIFICATIONS

PUMP SPECIFICATIONS			
MODEL	MYERS WGX30	H.P.	3
VOLT	230	PHASE	3
DISCHARGE	2"	IMPELLER	3 3/4"
OPM	85	TDH	30

MOTOR

THE PUMP MOTOR SHALL BE OF THE SUBMERSIBLE TYPE RATED FOR 3 HORSEPOWER AT 3450 RPM. MOTOR SHALL BE SINGLE PHASE OR THREE PHASE, 60 HERTZ. SINGLE PHASE MOTORS SHALL BE OF THE CAPACITOR START-CAPACITOR RUN TYPE FOR HIGH STARTING TORQUE.

THE STATOR WINDING SHALL BE THE OPEN TYPE WITH CLASS F INSULATION RATED FOR 105° C MAXIMUM OPERATING TEMPERATURE. THE WINDING HOUSING WILL BE FILLED WITH CLEAN DIELECTRIC OIL THAT WILL LUBRICATE BEARINGS, SEALS AND TRANSFER HEAT FROM THE WINDINGS TO THE OUTER SHELL. THE MOTOR STATOR IS TO BE PRESSED INTO THE MOTOR HOUSING FOR OPTIMUM CONCENTRICITY AND ALIGNMENT, AND MAXIMUM HEAT TRANSFER. THE MOTOR SHALL BE CAPABLE OF OPERATING OVER FULL RANGE OF PERFORMANCE CURVE WITHOUT OVERLOADING MOTOR AND CAUSING ANY OBJECTIONAL NOISE OR VIBRATION.

THE MOTOR SHALL HAVE TWO BALL BEARINGS TO SUPPORT THE ROTOR; AN UPPER BALL BEARING TO ACCOMMODATE THRUST LOADS AND A LOWER BALL BEARING TO TAKE RADIAL LOADS. BALL BEARINGS SHALL BE DESIGNED FOR A LB-10 LIFE (50,000 HOURS).

A HEAT SENSOR THERMOSTAT AND OVERLOAD SHALL BE ATTACHED TO THE TOP END OF THE MOTOR WINDINGS AND SHALL STOP THE MOTOR IF THE MOTOR WINDING TEMPERATURE REACHES 200° F. THE HIGH TEMPERATURE SHUT-OFF THE PUMP TO CLEAR OPERATION, SHOULD A CONTROL FAILURE CAUSE THE PUMP TO RUN IN A DRY WET WELL. THE THERMOSTAT SHALL RESET AUTOMATICALLY WHEN THE MOTOR COOLS TO A SAFE OPERATING TEMPERATURE.

SEAL CHAMBER

THE MOTOR SHALL BE PROTECTED BY TWO (2) ROTARY SHAFT SEALS MOUNTED IN TANDEM WITH AN OIL FILLED CHAMBER SEPARATING THE SEALS. THE SEALS SHALL HAVE CARBON AND CERAMIC SEAL FACES DIAMOND LAPPED TO A TOLERANCE OF ONE LIGHT BAND. METAL PARTS AND SPRINGS FOR SEALS SHALL BE STAINLESS STEEL. AN ELECTRICAL SENSING PROBE SHALL BE MOUNTED IN THE SEAL CHAMBER TO DETECT ANY WATER LEAKAGE PAST THE LOWER SEAL.

GRINDER ASSEMBLY & CONSTRUCTION

THE GRINDER ASSEMBLY SHALL CONSIST OF A ROTATING RADIAL CUTTER AND A STATIONARY SHREDDING RING AND SHALL BE MOUNTED DIRECTLY BELOW THE VOLUME PASSAGE. THE ROTATING CUTTER SHALL BE THREADED ONTO THE STAINLESS STEEL SHAFT AND SHALL BE LOCKED WITH A SCREW AND WASHER. THE STATIONARY SHREDDING RING SHALL BE PRESSED ONTO AN IRON HOLDING FLANGE FOR EASY REMOVAL. THE FLANGE SHALL BE PROVIDED WITH TAPPED BACK-OFF HOLES SO THAT SCREWS CAN BE USED TO PUSH THE SHREDDING RING FROM THE HOUSING. BOTH THE RADIAL CUTTER AND SHREDDING RING SHALL BE REMOVABLE FROM THE OUTSIDE WITHOUT DISMANTLING PUMP GRINDER ASSEMBLY. ALL GRINDING OF SOLIDS SHALL BE FROM THE ACTION OF THE RADIAL CUTTER AGAINST THE SHREDDING RING. THE RADIAL CUTTER AND SHREDDING RING SHALL BE OF #440 STAINLESS STEEL HARDENED TO 58-60 ROCKWELL C.

PUMP IMPELLER

THE PUMP IMPELLER SHALL BE OF THE RECESSED TYPE TO PROVIDE AN OPEN UNOBSTRUCTED PASSAGE THROUGH THE VOLUME FOR THE GROUND SOLIDS. THE IMPELLER SHALL BE CONSTRUCTED OF CAST IRON AND SHALL HAVE PUMP OUT VANES ON THE BACK SIDE OF THE IMPELLER TO KEEP SOLIDS FROM LOWER SEAL AND REDUCE PRESSURE AT THE SEAL FACES. IMPELLER SHALL BE THREADED ONTO THE STAINLESS STEEL SHAFT.

PUMP & MOTOR CASTINGS

ALL IRON CASTING SHALL BE OF HIGH TENSILE CAST IRON AND SHALL BE PROPERLY CLEANED, PRE-TREATED WITH CHROMIC RINSE, AND PAINTED WITH A HIGH QUALITY ENAMEL PAINT. ALL PUMP COMPONENTS THAT ARE NOT CAST IRON OR STAINLESS STEEL SHALL BE GALVANIZED OR PAINTED WITH BAKED-ON EPOXY. ALL FASTENERS SHALL BE #302 STAINLESS STEEL.

WET WELL

SHALL BE A FILAMENT WOUND FIBERGLASS BASIN USING A COMMERCIAL GRADE OF GLASS FIBER HAVING A COUPING AGENT WHICH WILL PROVIDE A SUITABLE BOND BETWEEN THE GLASS REINFORCEMENT AND THE RESIN. THE LAMINATE SHALL CONSIST OF AN INNER SURFACE, AN INTERIOR LAYER, AND AN EXTERIOR LAYER OF LAMINATE BODY. THE INNER SURFACE SHALL BE FREE OF CRACKS AND GRATING WITH A SMOOTH FINISH. SOME WAVINESS IS PERMISSIBLE AS LONG AS THE SURFACE IS SMOOTH AND FREE OF PITS. BETWEEN 0.010 AND 0.020 INCHES OF RESIN-RICH SURFACE SHALL BE PROVIDED. THE BASIN SHALL BE PROVIDED WITH AN ANTI-FLOATATION RING TO PREVENT RISING. WETWELL PVC SHALL BE AS PROVIDED BY CUSTOM PUMP & CONTROLS UTILIZING RESILIENT MOUNT PIPE CONNECTION ASSEMBLIES TO ALLOW FOR VARIATIONS IN SETTING PIPING ALIGNMENTS AND CHANGES FROM BACKFILLING AFTER SETTING. RIGID CAST IN PIPE FITTINGS OR FIBERGLASS RIGID HUBS WILL NOT BE CONSIDERED EQUAL OR ACCEPTABLE.

INLET HUB

SHALL BE C.P.C. RESILIENT MOUNT SEALING SYSTEM, COMPLETE WITH, GASKETS AND FLEXIBLE PIPE COUPLER, STAINLESS STEEL MOUNTING HARDWARE.

SIZE SHALL BE	X 4 INCHES	X 6 INCHES	X 8 INCHES	X 10 INCHES
QUANTITY	1	2	3	4

VALVE BOX

SHALL BE CPC MODEL VB3242 FIBERGLASS VALVE BOX WITH U.S. FOUNDRY APS-150 ALUMINUM VALVE BOX COVER. VALVE BOX SHALL BE COMPLETELY PRE-PIPED USING ALL SCHEDULE 80 PVC PIPING AND FITTINGS, AND SHALL INCLUDE TWO (2), 2" SCHEDULE 80 PVC FLANGED BALL CHECK VALVES, AND THREE (3), 2" SCHEDULE 80 PVC FLANGED GATE VALVES. (ONE (1) 2" GATE VALVE IS SUPPLIED AS AN EMERGENCY PUMP-OUT). PVC PIPING IN VALVE BOX AND WET WELL SHALL BE CONNECTED AND HELD IN PLACE BY CPC MODEL 32 RESILIENT MOUNT SEALING SYSTEM TO COMPENSATE FOR POSSIBLE UNEVEN SETTLING OF BASIN OR VALVE BOX. SYSTEM SHALL BE PRESSURE TESTED AT 150 P.S.I. PRIOR TO SHIPMENT.

ALUMINUM HATCH COVERS




SHALL BE FABRICATED FROM 1/4" ALUMINUM DIAMOND PLATE AND BUILT TO WITHSTAND A LOAD OF 150 LB. P.S.F. AND SHALL BE MANUFACTURED BY U.S. FOUNDRY HALLIDAY, OR EQUAL. STAINLESS STEEL BOLTS, NUTS AND HINGES - LOCKING STAPLE.

FLOATS

SHALL BE S.J. ELECTRO SENSOR MASTER MECHANICAL FLOAT SWITCHES RATED AT 5 AMPS AT 120 OR 230V. NO MERCURY WILL BE ALLOWED IN WETWELL.

ACCESSORIES

- X STAINLESS STEEL UPPER GUIDE BRACKETS
- X STAINLESS STEEL GUIDE RAILS
- X STAINLESS STEEL CABLE RACK
- X STAINLESS STEEL LIFT CABLES - CHAIN

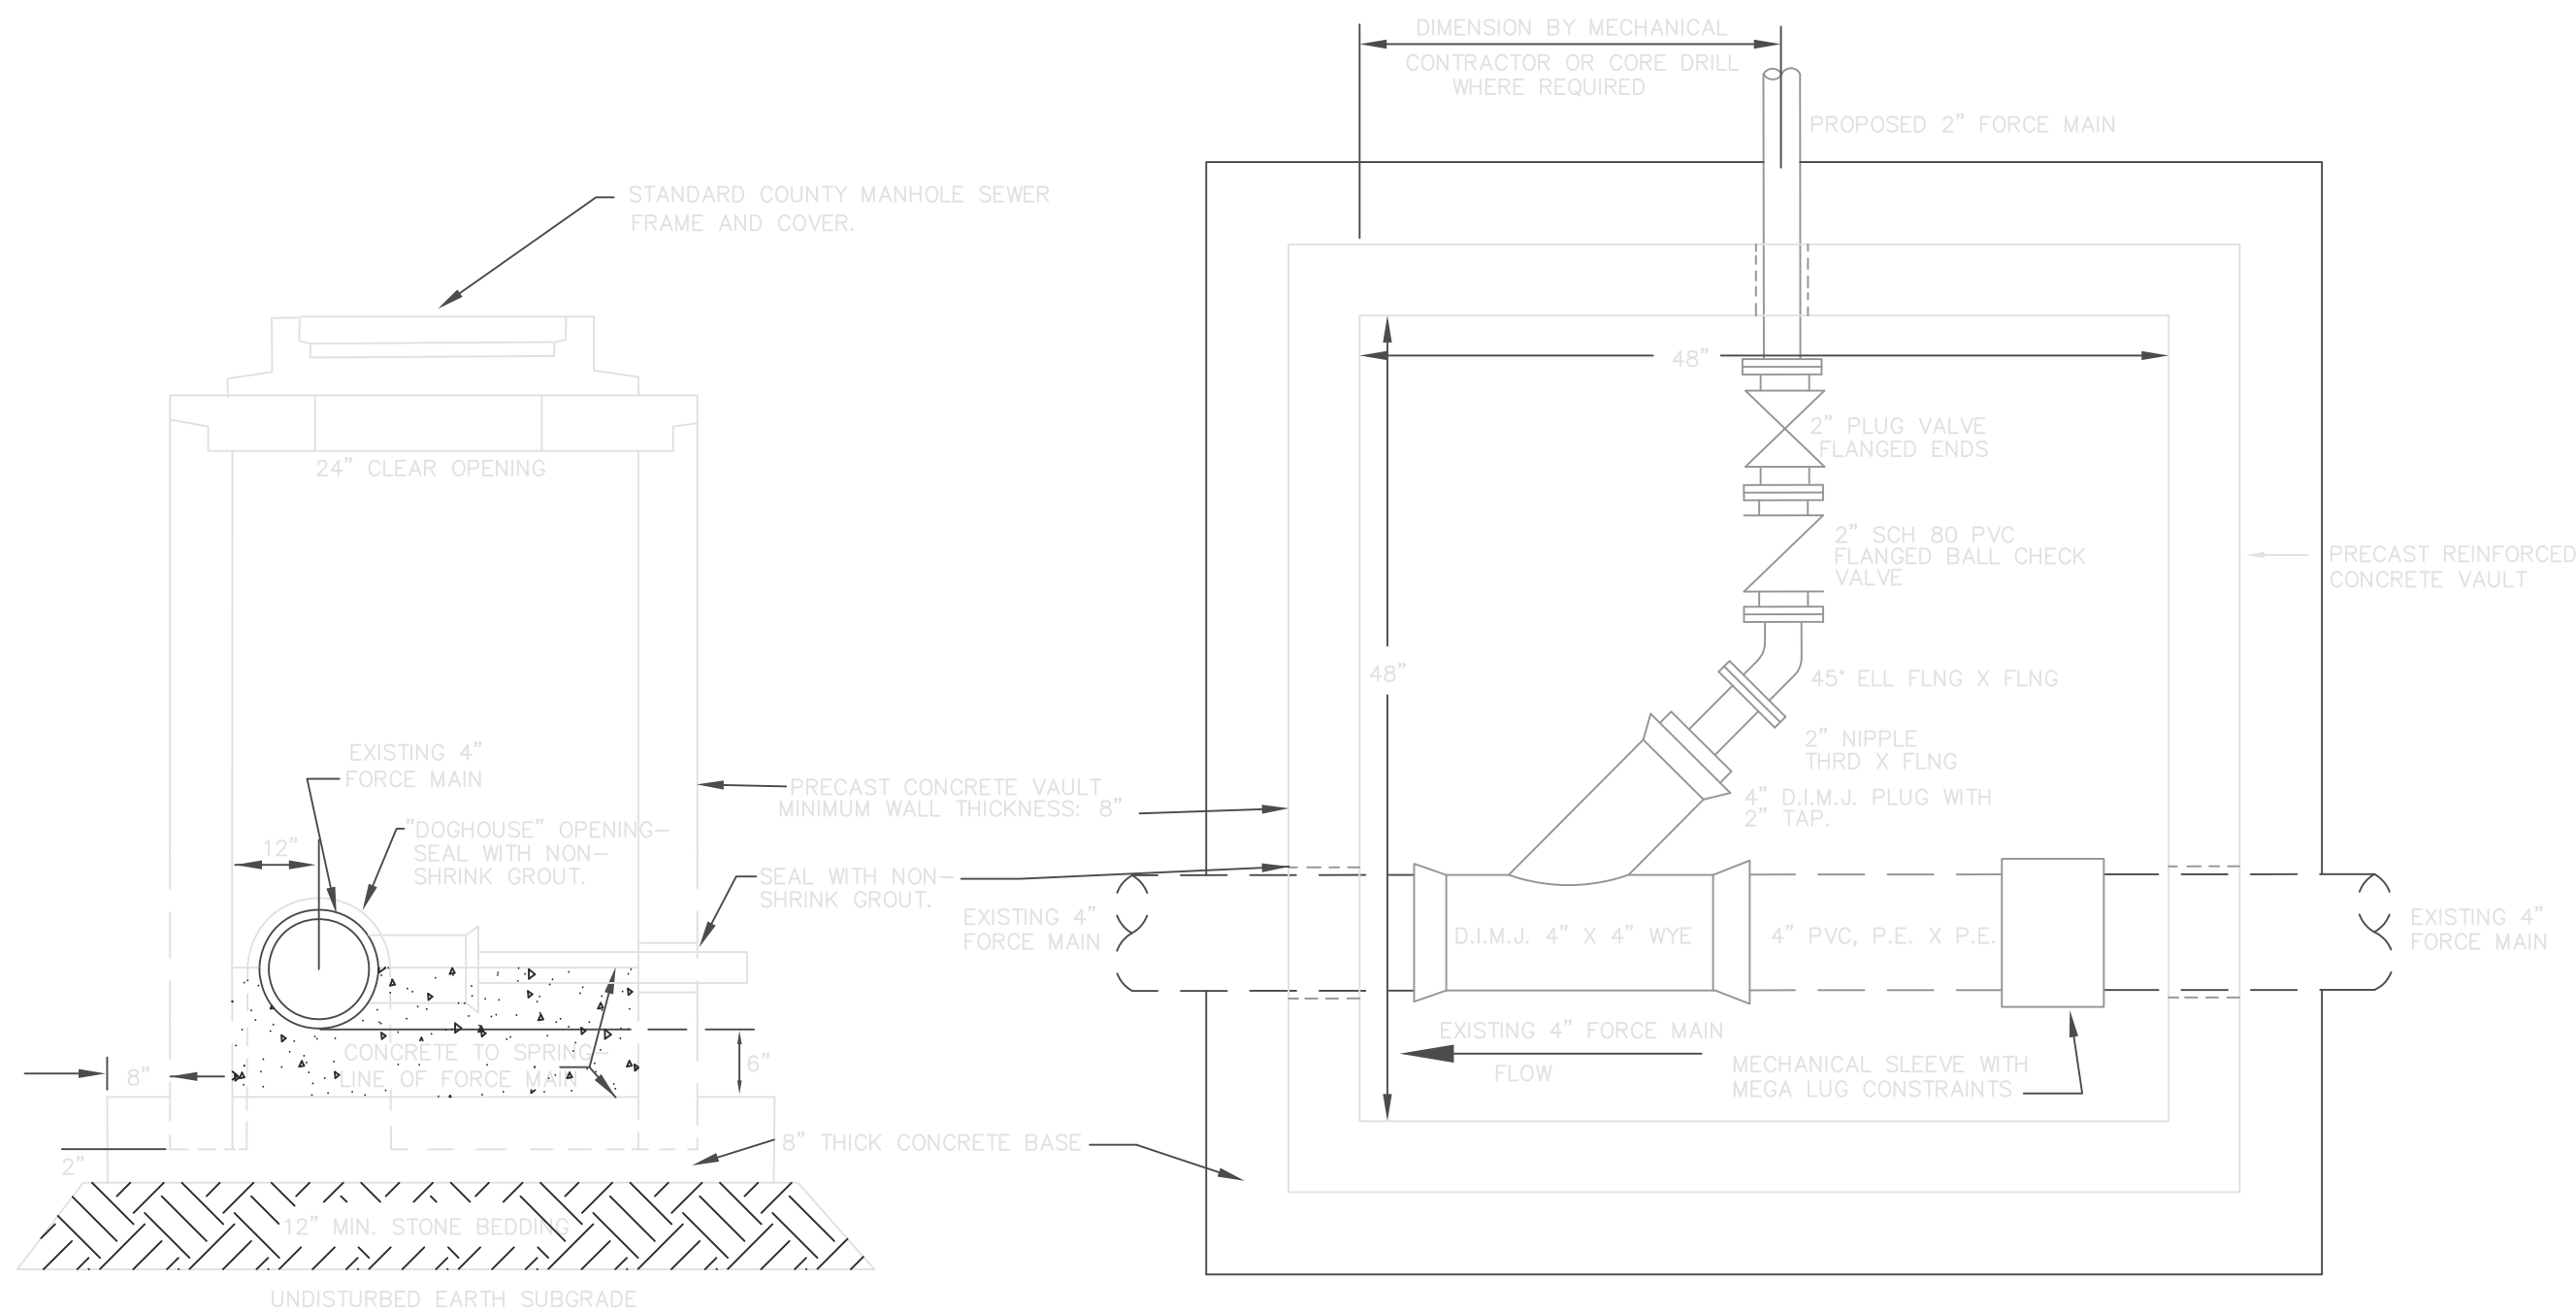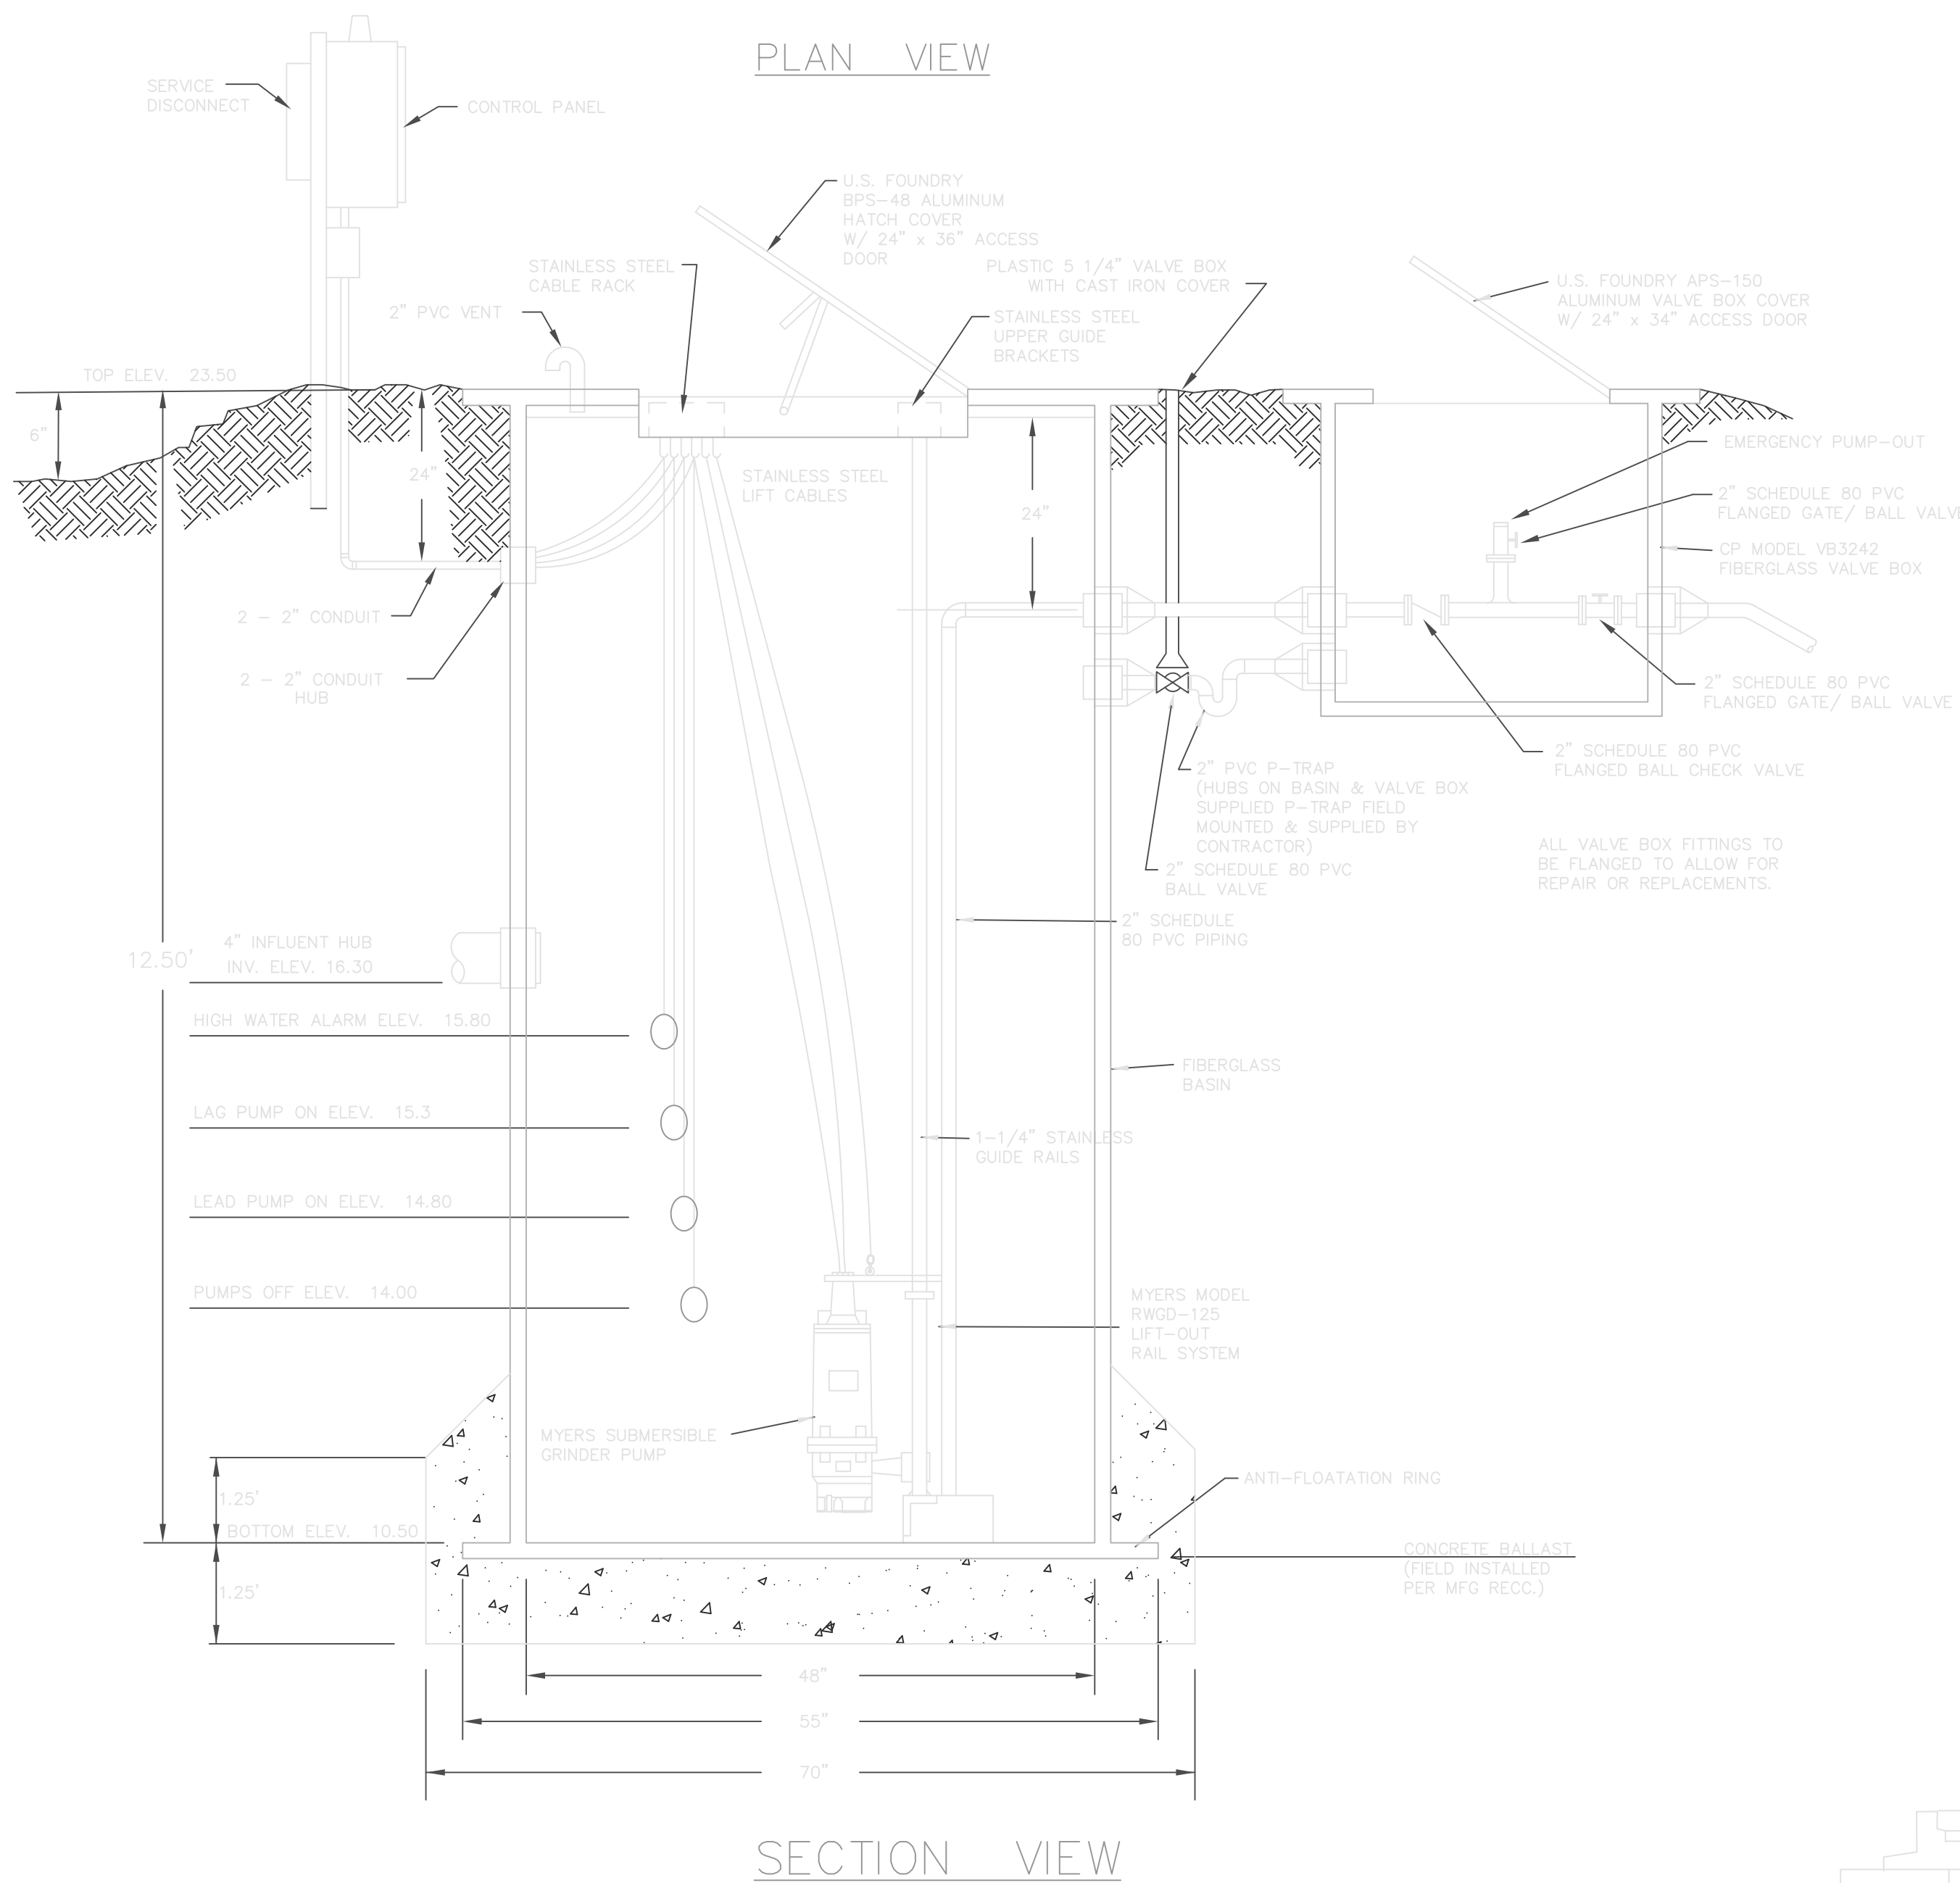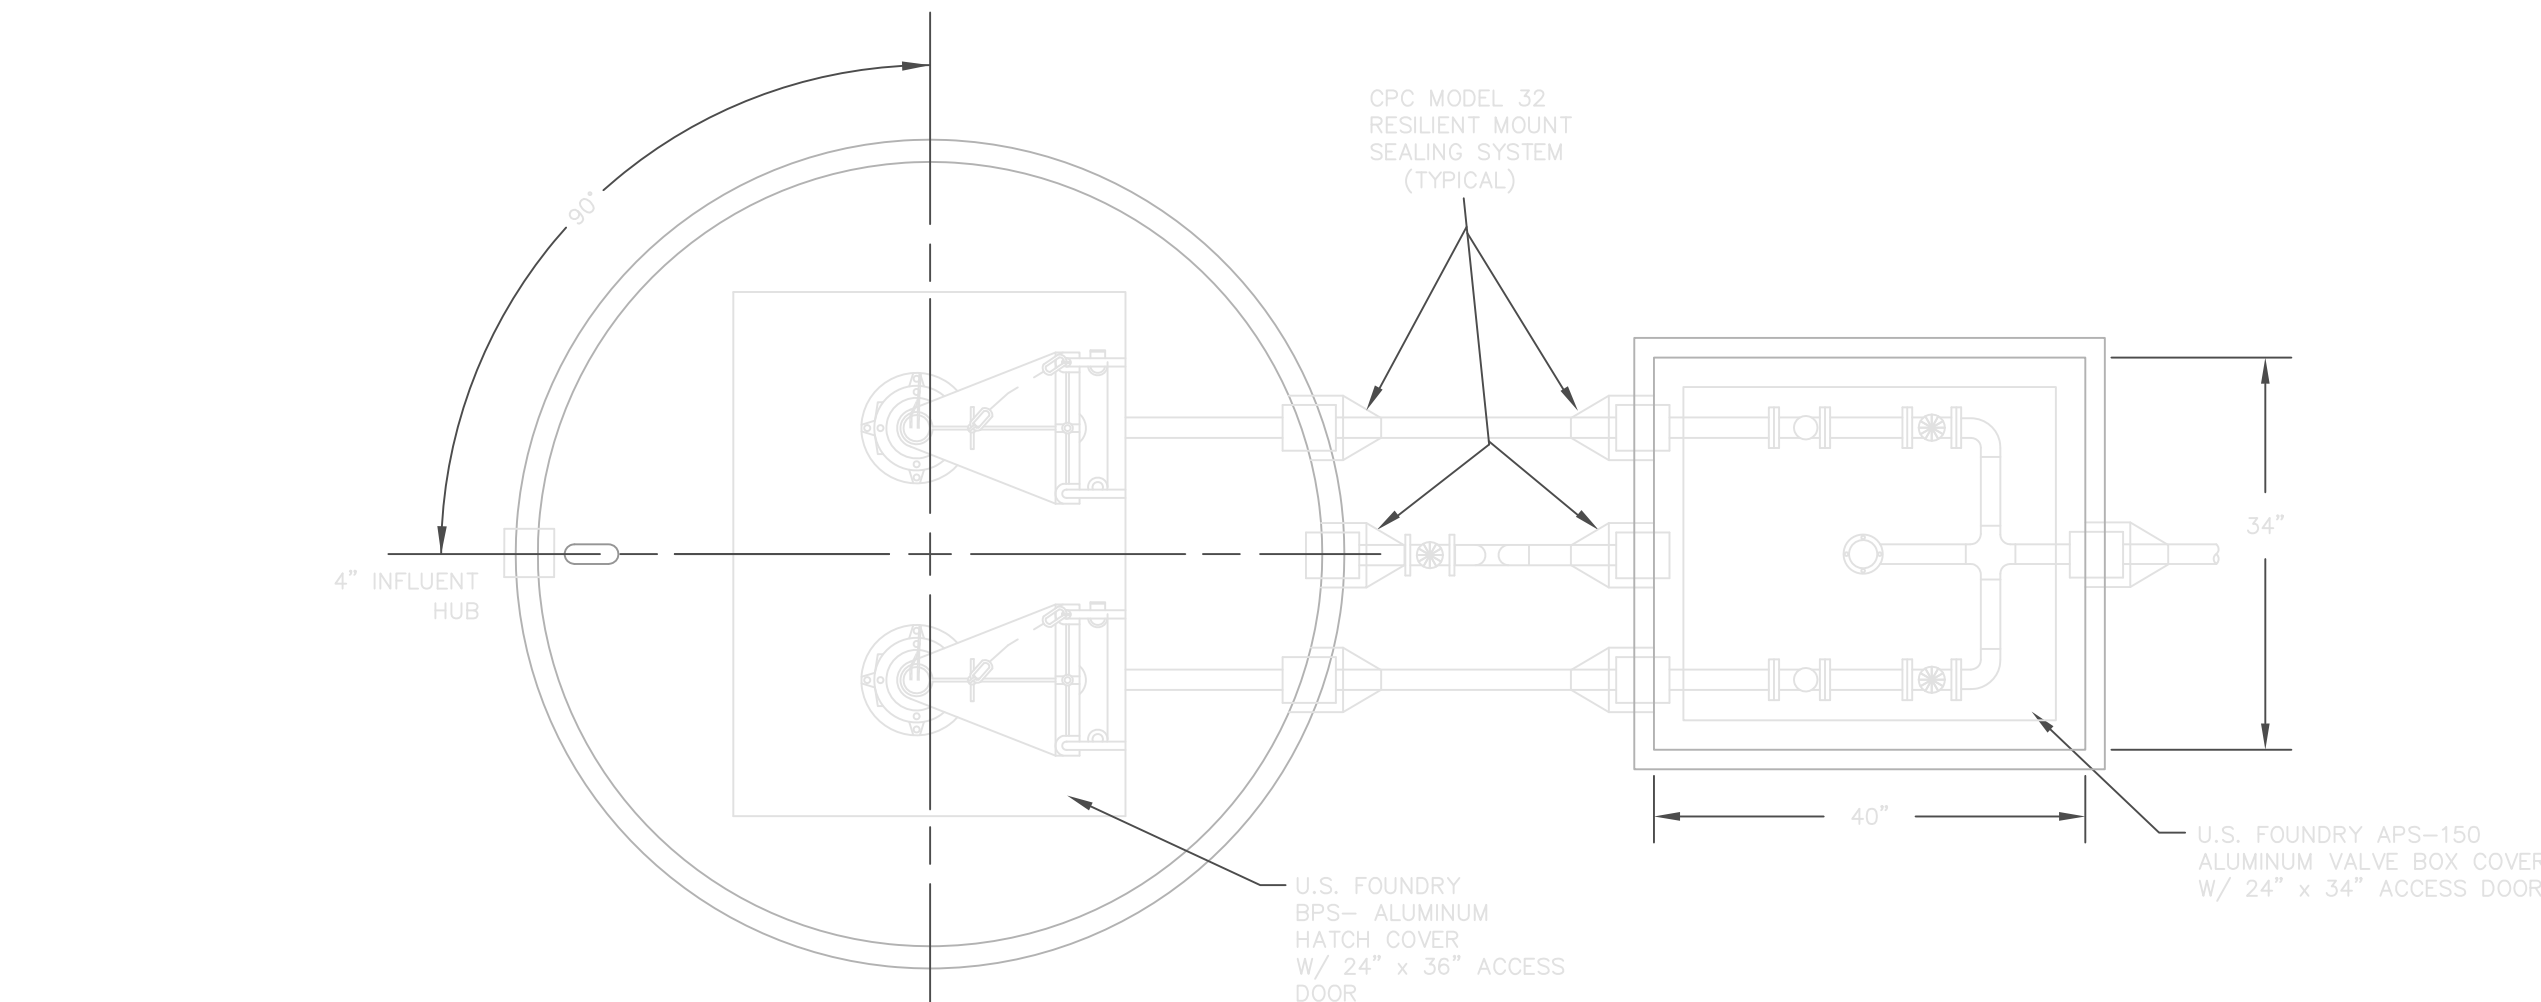

NOTE: CONCRETE VAULT STRUCTURE TO BE DESIGNED AND CONSTRUCTED TO ASSHTO H-20 HIGHWAY LOADING CONDITIONS.

VALVE CHAMBER

FOR OFFICIAL USE ONLY FEA-BRM401-119



CALL BEFORE YOU DIG: 1-800-282-7411.
UTILITIES PROTECTION CENTER™

CALL 1-800-282-7411 AT LEAST 72 HOURS BEFORE YOU DIG TO BE IN FULL COMPLIANCE WITH THE LAW.

This drawing is the property of Saxelbye Architects, Inc. and shall remain the property of Saxelbye Architects, Inc. and shall not be reproduced or used in any manner without the express written permission of Saxelbye Architects, Inc.

Revisions:

Saxelbye

Architects, Inc.

Planners

Interior Designers

Jacksonville, FL

0002106

10/08/2009

FEDERAL LAW ENFORCEMENT TRAINING CENTER

MULTI-ACTIVITY CENTER

PACKAGED GRINDER PUMP STATION DETAILS



DATE: 05/07/09

Job number: 00-5071

Date: 5.08.02

Drawn by: JWH

Checked by: ACA

Sheet Number:

C1.8

AMENDMENT OF SOLICITATION/MODIFICATION OF CONTRACT			1. CONTRACT ID CODE		PAGE 1 OF 2 PAGES		
2. AMENDMENT/MODIFICATION NUMBER 0004		3. EFFECTIVE DATE 07/31/2026		4. REQUISITION/PURCHASE REQUISITION NUMBER		5. PROJECT NUMBER (If applicable)	
6. ISSUED BY CODE 70LGly DEPARTMENT OF HOMELAND SECURITY FEDERAL LAW ENFORCEMENT TRAINING CENTERS 1131 CHAPEL CROSSING RD GLYNCO GA 31524				7. ADMINISTERED BY (If other than Item 6) CODE 70LGly DEPARTMENT OF HOMELAND SECURITY FEDERAL LAW ENFORCEMENT TRAINING CENTERS 1131 CHAPEL CROSSING RD PRO BLDG 681 GLYNCO GA 31524			
8. NAME AND ADDRESS OF CONTRACTOR (Number, street, county, State and ZIP Code)				9A. AMENDMENT OF SOLICITATION NUMBER (X) 70LGly26RSSB00019			
				9B. DATED (SEE ITEM 11) (X) 06/12/2026			
				10A. MODIFICATION OF CONTRACT/ORDER NUMBER			
				10B. DATED (SEE ITEM 13)			
CODE		FACILITY CODE					

11. THIS ITEM ONLY APPLIES TO AMENDMENTS OF SOLICITATIONS

☒ The above numbered solicitation is amended as set forth in Item 14. The hour and date specified for receipt of Offers ☒ is extended. ☐ is not extended.

Offers must acknowledge receipt of this amendment prior to the hour and date specified in the solicitation or as amended, by one of the following methods:

(a) By completing items 8 and 15, and returning 1 copies of the amendment; (b) By acknowledging receipt of this amendment on each copy of the offer submitted; or (c) By separate letter or electronic communication which includes a reference to the solicitation and amendment numbers. FAILURE OF YOUR ACKNOWLEDGMENT TO BE RECEIVED AT THE PLACE DESIGNATED FOR THE RECEIPT OF OFFERS PRIOR TO THE HOUR AND DATE SPECIFIED MAY RESULT IN REJECTION OF YOUR OFFER. If by virtue of this amendment you desire to change an offer already submitted, such change may be made by letter or electronic communication, provided each letter or electronic communication makes reference to the solicitation and this amendment, and is received prior to the opening hour and date specified.

12. ACCOUNTING AND APPROPRIATION DATA (If required)

**13. THIS ITEM APPLIES ONLY TO MODIFICATIONS OF CONTRACTS/ORDERS.
IT MODIFIES THE CONTRACT/ORDER NUMBER AS DESCRIBED IN ITEM 14.**

CHECK ONE	A. THIS CHANGE ORDER IS ISSUED PURSUANT TO: (Specify authority) THE CHANGES SET FORTH IN ITEM 14 ARE MADE IN THE CONTRACT ORDER NUMBER IN ITEM 10A.
☐	
☐	B. THE ABOVE NUMBERED CONTRACT/ORDER IS MODIFIED TO REFLECT THE ADMINISTRATIVE CHANGES (such as changes in paying office, appropriation data, etc.) SET FORTH IN ITEM 14, PURSUANT TO THE AUTHORITY OF FAR 43.103(b).
☐	C. THIS SUPPLEMENTAL AGREEMENT IS ENTERED INTO PURSUANT TO AUTHORITY OF:
☐	D. OTHER (Specify type of modification and authority)

E. IMPORTANT: Contractor ☐ is not ☐ is required to sign this document and return _____ copies to the issuing office.

14. DESCRIPTION OF AMENDMENT/MODIFICATION (Organized by UCF section headings, including solicitation/contract subject matter where feasible.)

See continuation page

Except as provided herein, all terms and conditions of the document referenced in Item 9A or 10A, as heretofore changed, remains unchanged and in full force and effect.

15A. NAME AND TITLE OF SIGNER (Type or print)		16A. NAME AND TITLE OF CONTRACTING OFFICER (Type or print) Courtney P. Brown	
15B. CONTRACTOR/OFFEROR	15C. DATE SIGNED	16B. UNITED STATES OF AMERICA	16C. DATE SIGNED
(Signature of person authorized to sign)		(Signature of Contracting Officer)	

Previous edition unusable

CONTINUATION SHEET	REFERENCE NO. OF DOCUMENT BEING CONTINUED	PAGES
	70LGLY26RSSB00019/0004	PAGE 2 OF 2
NAME OF OFFEROR OR CONTRACTOR		

ITEM NO. (A)	SUPPLIES/SERVICES (B)	QUANTITY (C)	UNIT (D)	UNIT PRICE (E)	AMOUNT (F)
	Amendment 0004 Solicitation 70LGLY26RSSB00019, B164 Ammo Range Cart Storage Facility is hereby issued for the following: - To provide Civil Site Drawing C1.1_02AB - To provide Civil Site Drawing C1.2_02AB - To provide Civil Site Drawing C1.3_02AB - To provide Civil Site Drawing C1.4_02AB - To provide Civil Site Drawing C1.5_02AB - To provide Civil Site Drawing C1.6_02AB - To provide Civil Site Drawing C1.7_02AB - To provide Civil Site Drawing C1.8_02AB - To provide Site Visit Sign-in sheet - To provide RFI Questions and Responses (Q&A: 114) - To change the proposal due date from 2:00 PM ET on Friday July 31, 2026 to 2:00 PM ET on Friday August 14, 2026. - All other terms and conditions remain unchanged. Period of Performance: 08/14/2026 to 02/10/2027				