



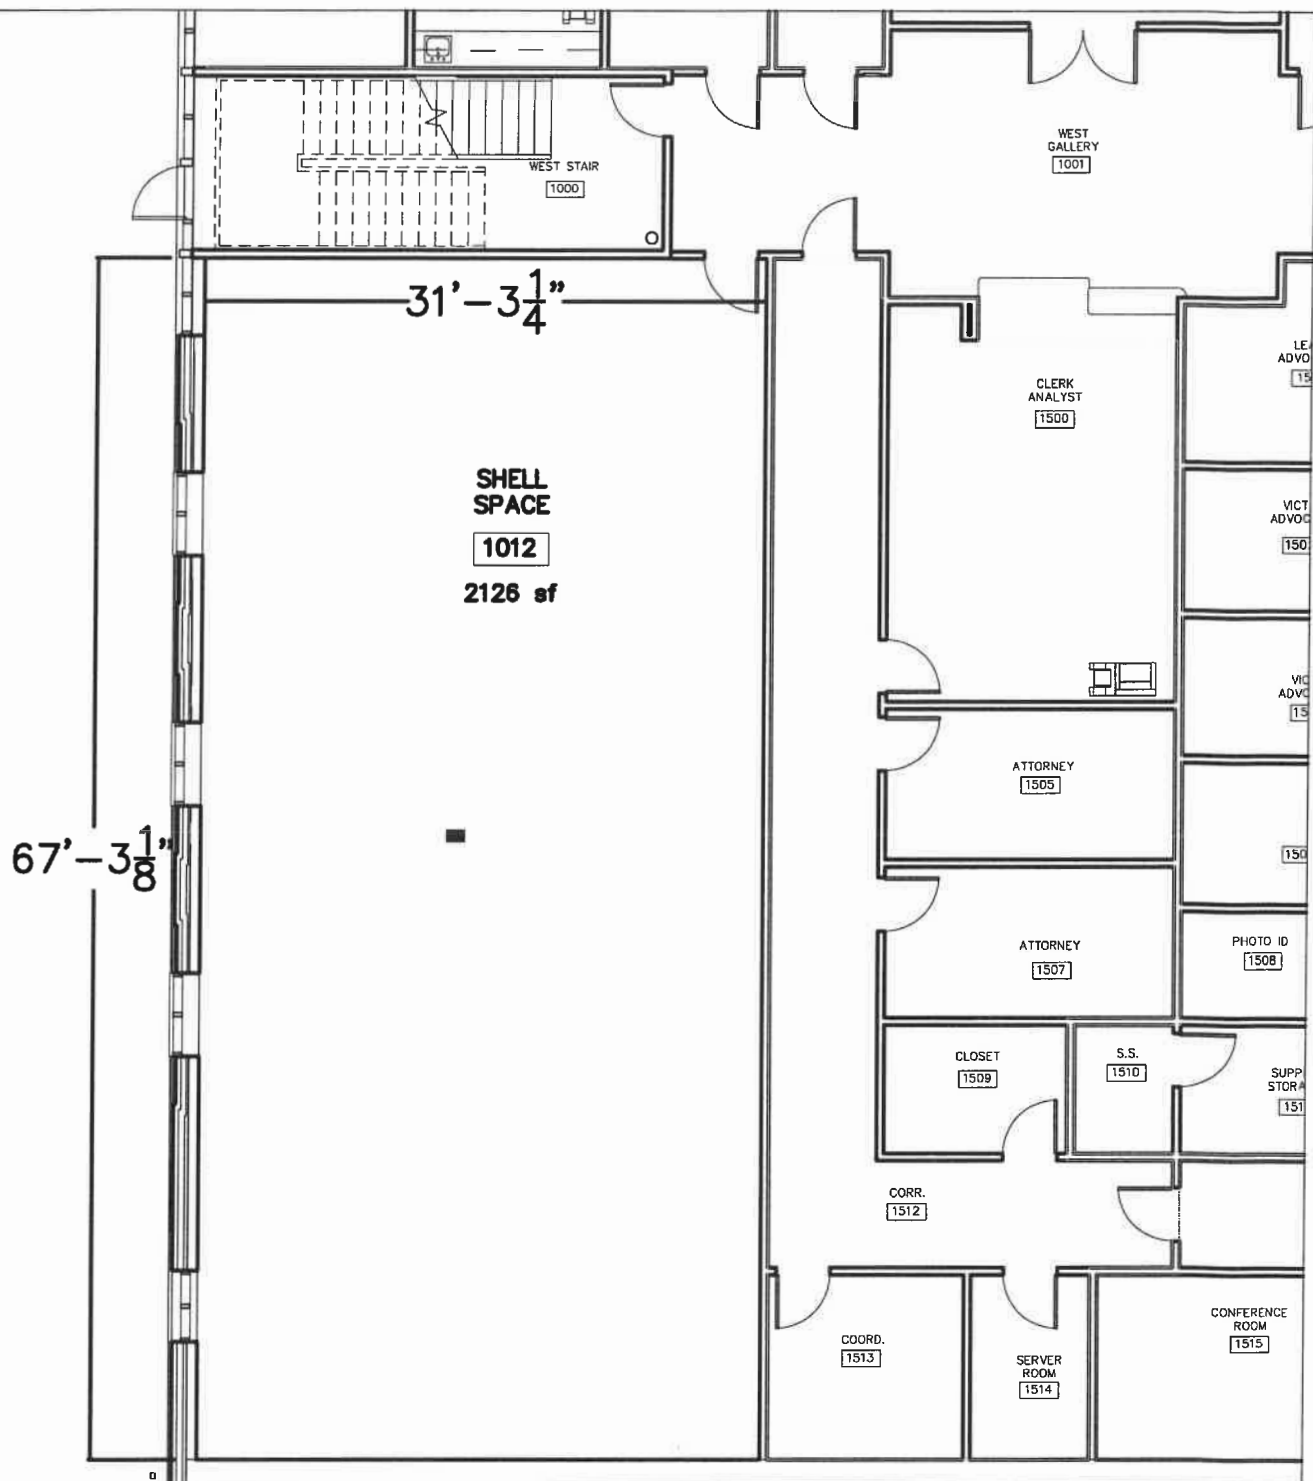


1st Floor Plan - Existing

Scale: $\frac{3}{32}" = 1'-0"$

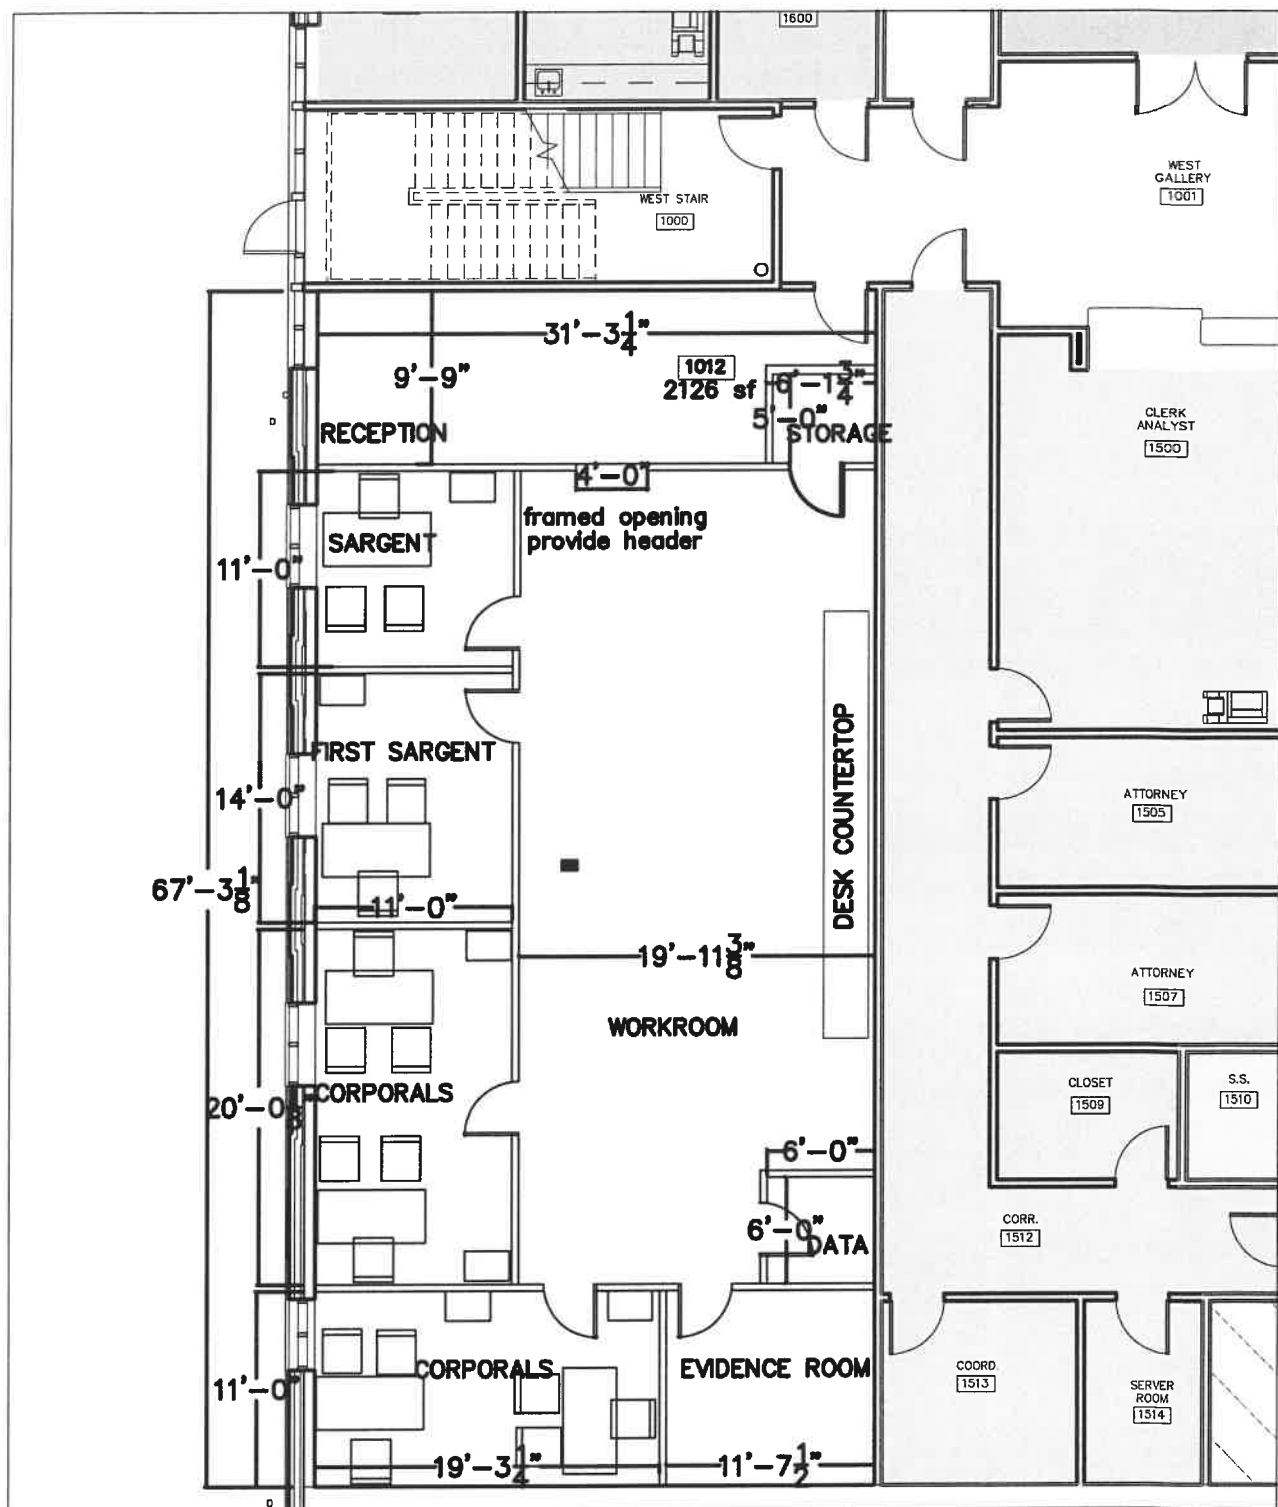

1st Floor Plan

Scale: $\frac{3}{32}$ " = 1'-0"

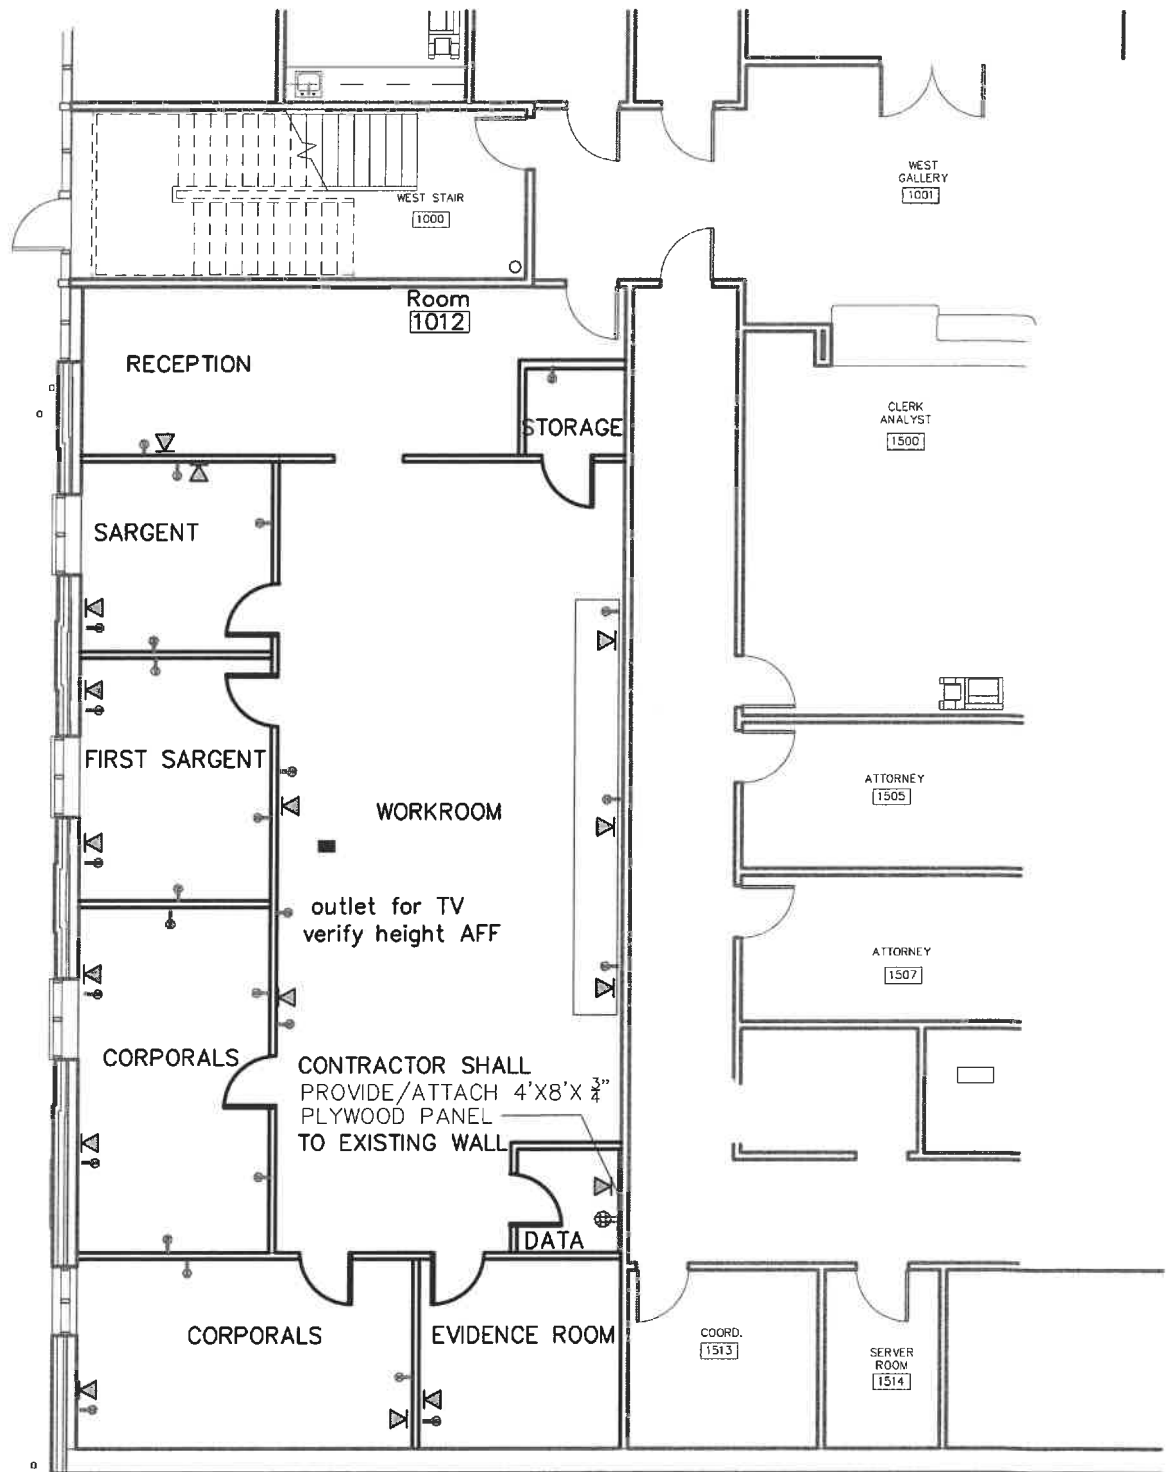

Outlet/Data Plan

Scale: $\frac{3}{32}" = 1'-0"$

LEGEND

-  TELECOMMUNICATIONS OUTLET - 2 DROPS TYP. EXCEPT WHERE OTHERWISE NOTED
-  DUPLEX OUTLET
-  DEDICATED QUAD OUTLET
-  NEW WALLS - 10' HEIGHT

